



1 UNIT #101 FLOOR PLAN
SCALE: 1/8" = 1'-0"

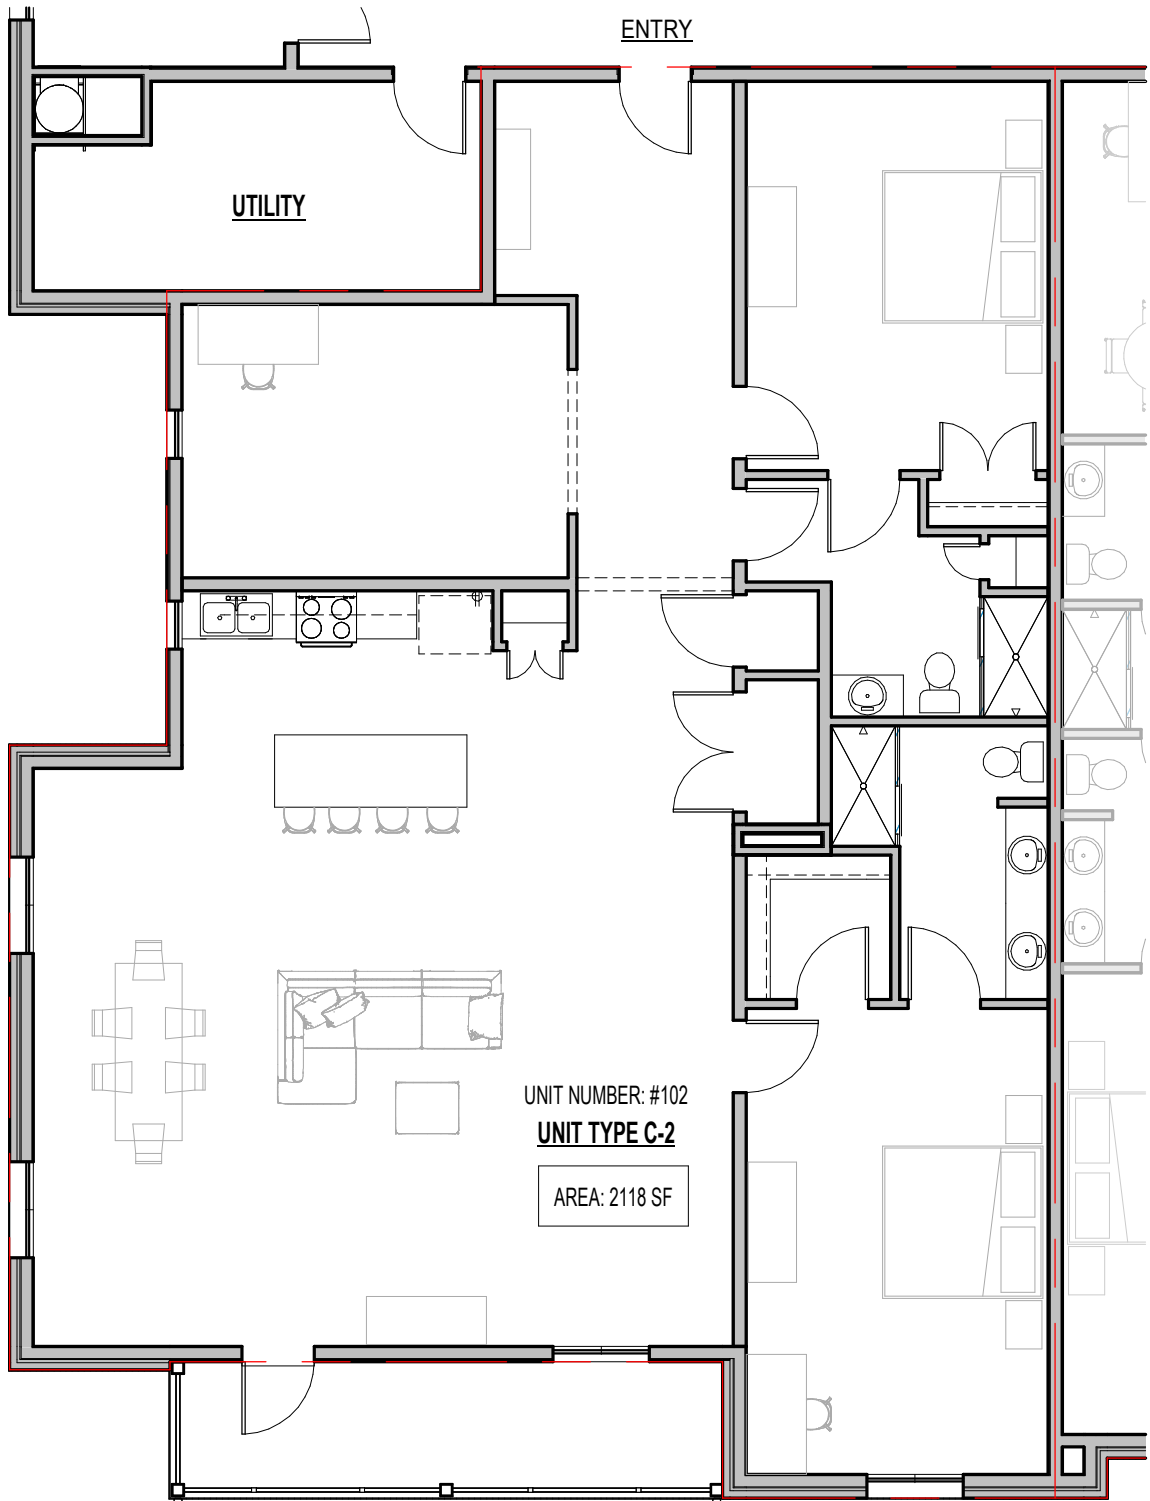


UNIT NUMBER: #102


UNIT TYPE C-2


AREA: 2118 SF

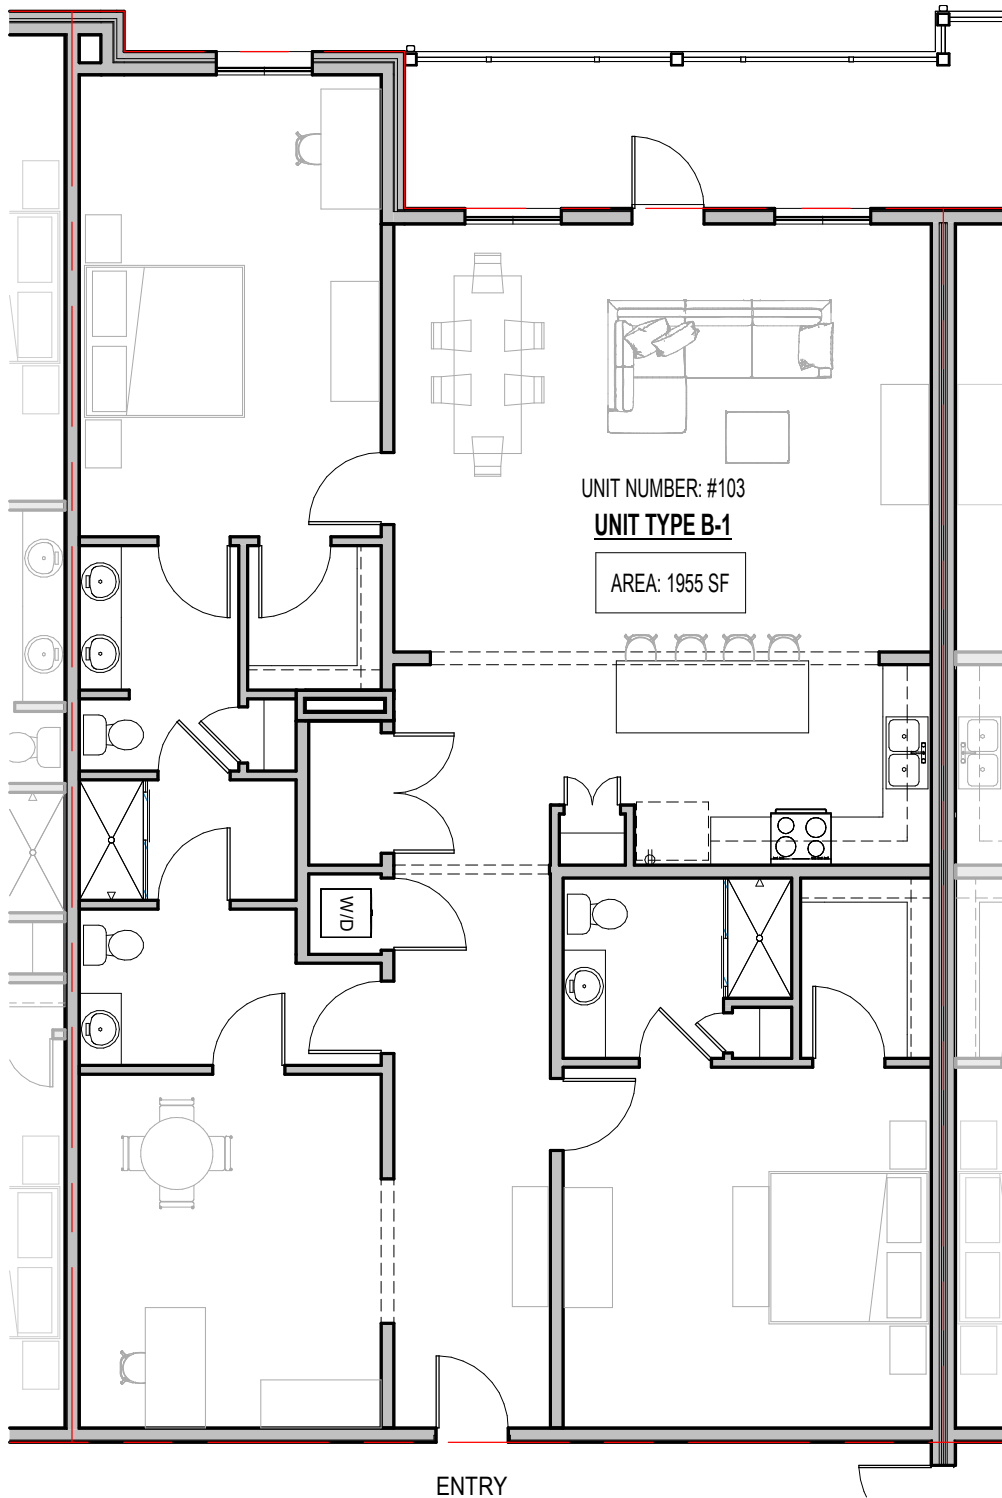


1 UNIT #103 FLOOR PLAN
SCALE: 1/8" = 1'-0"

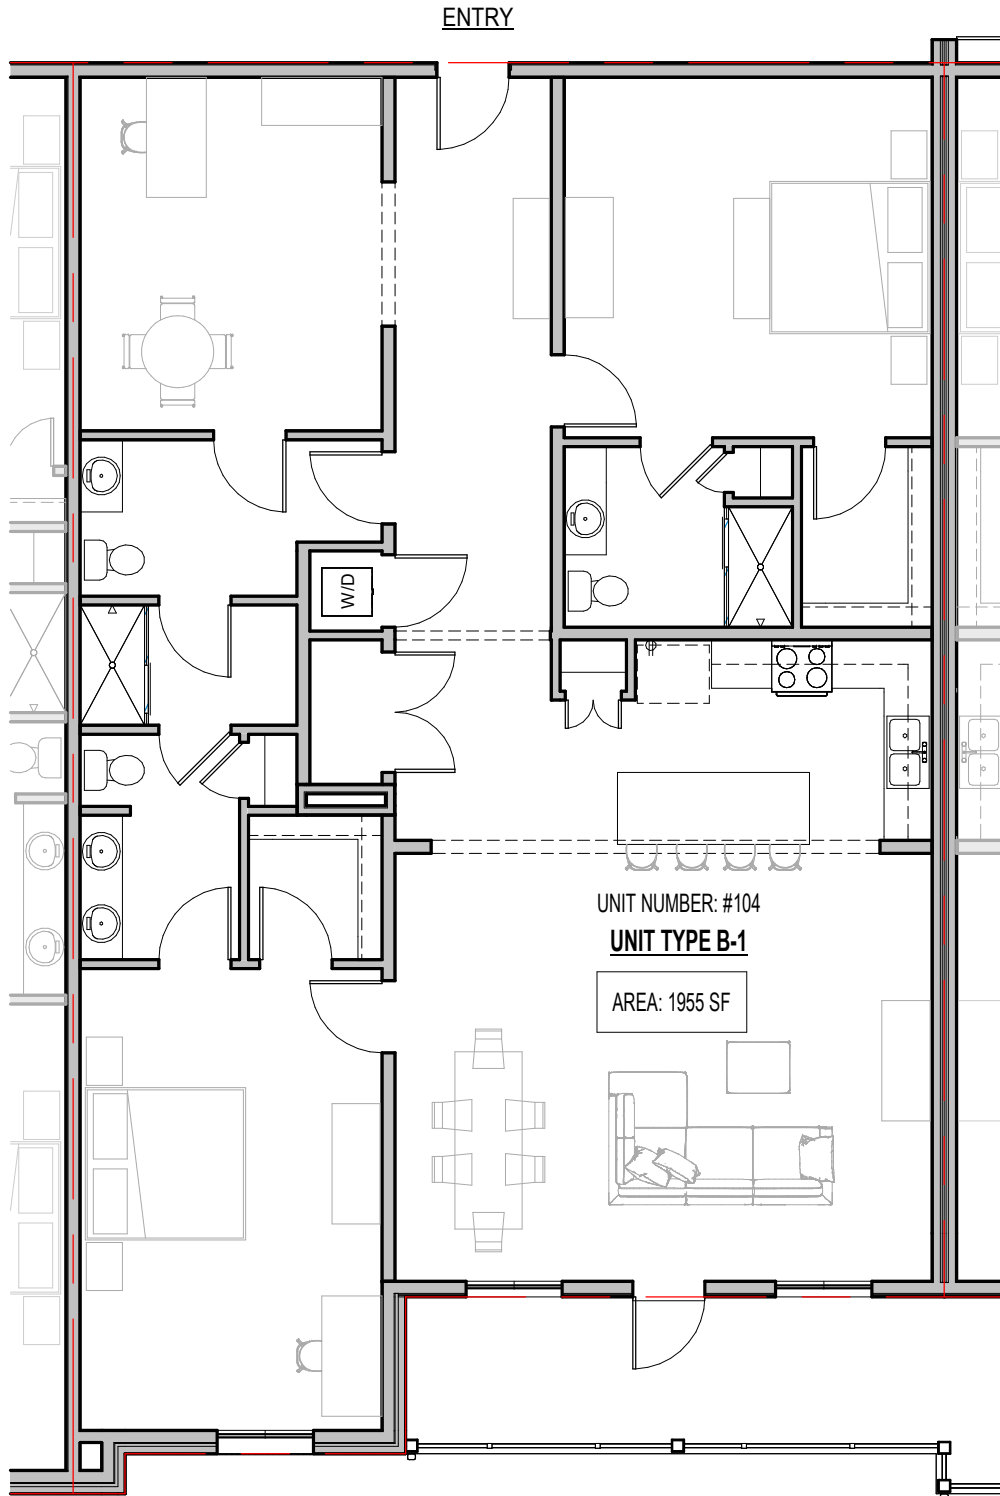


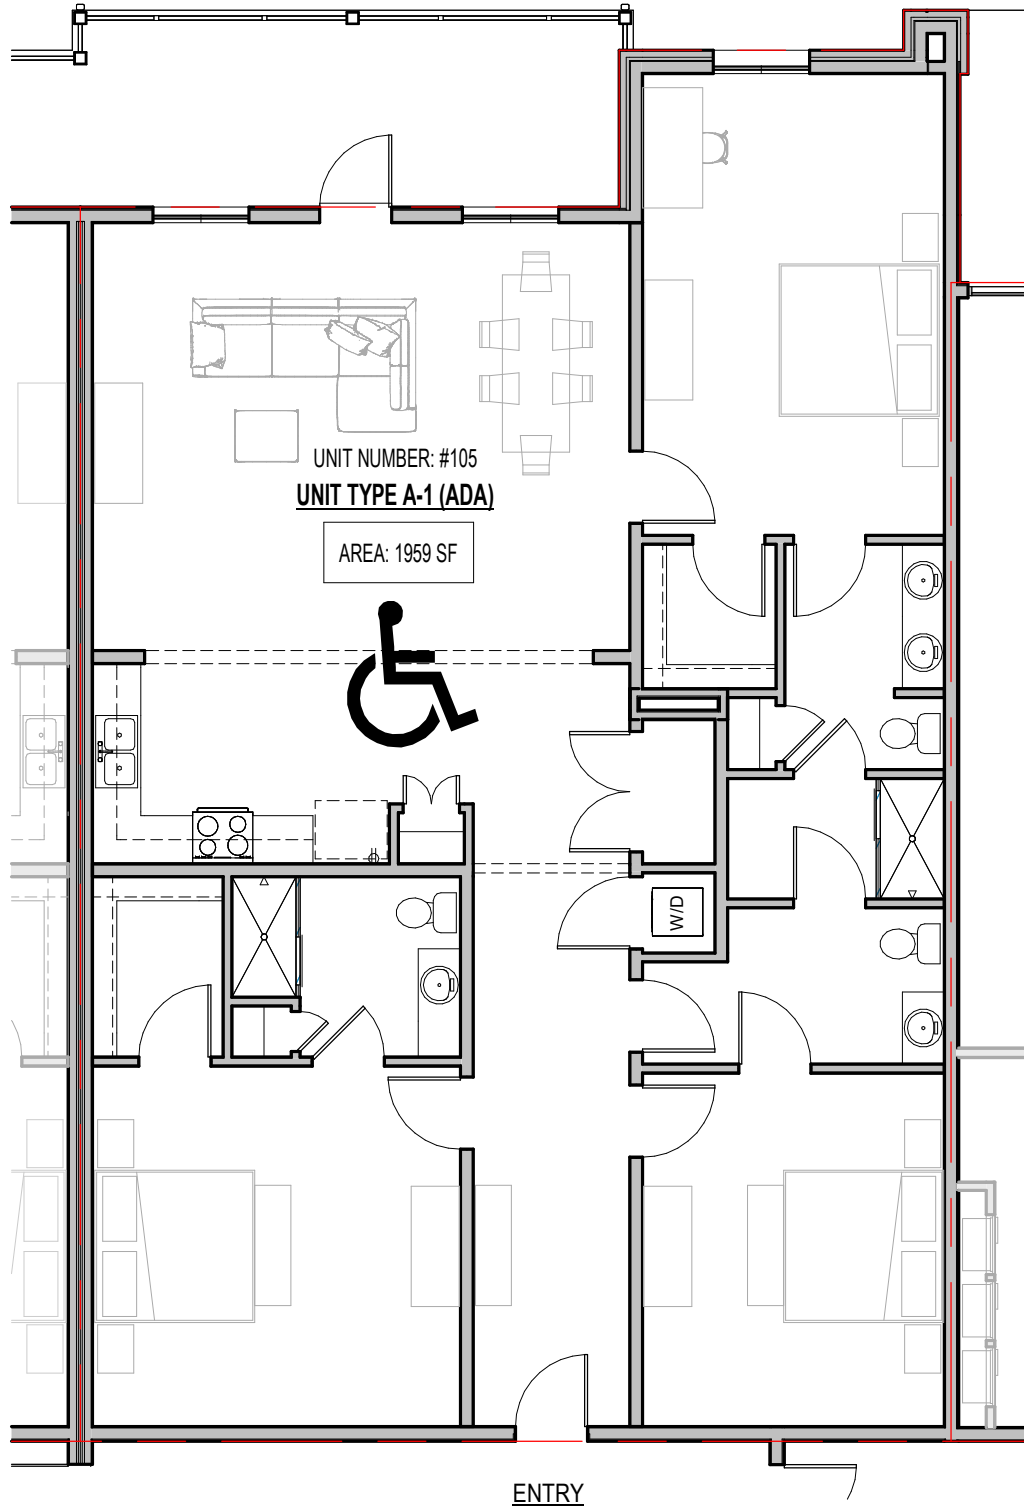

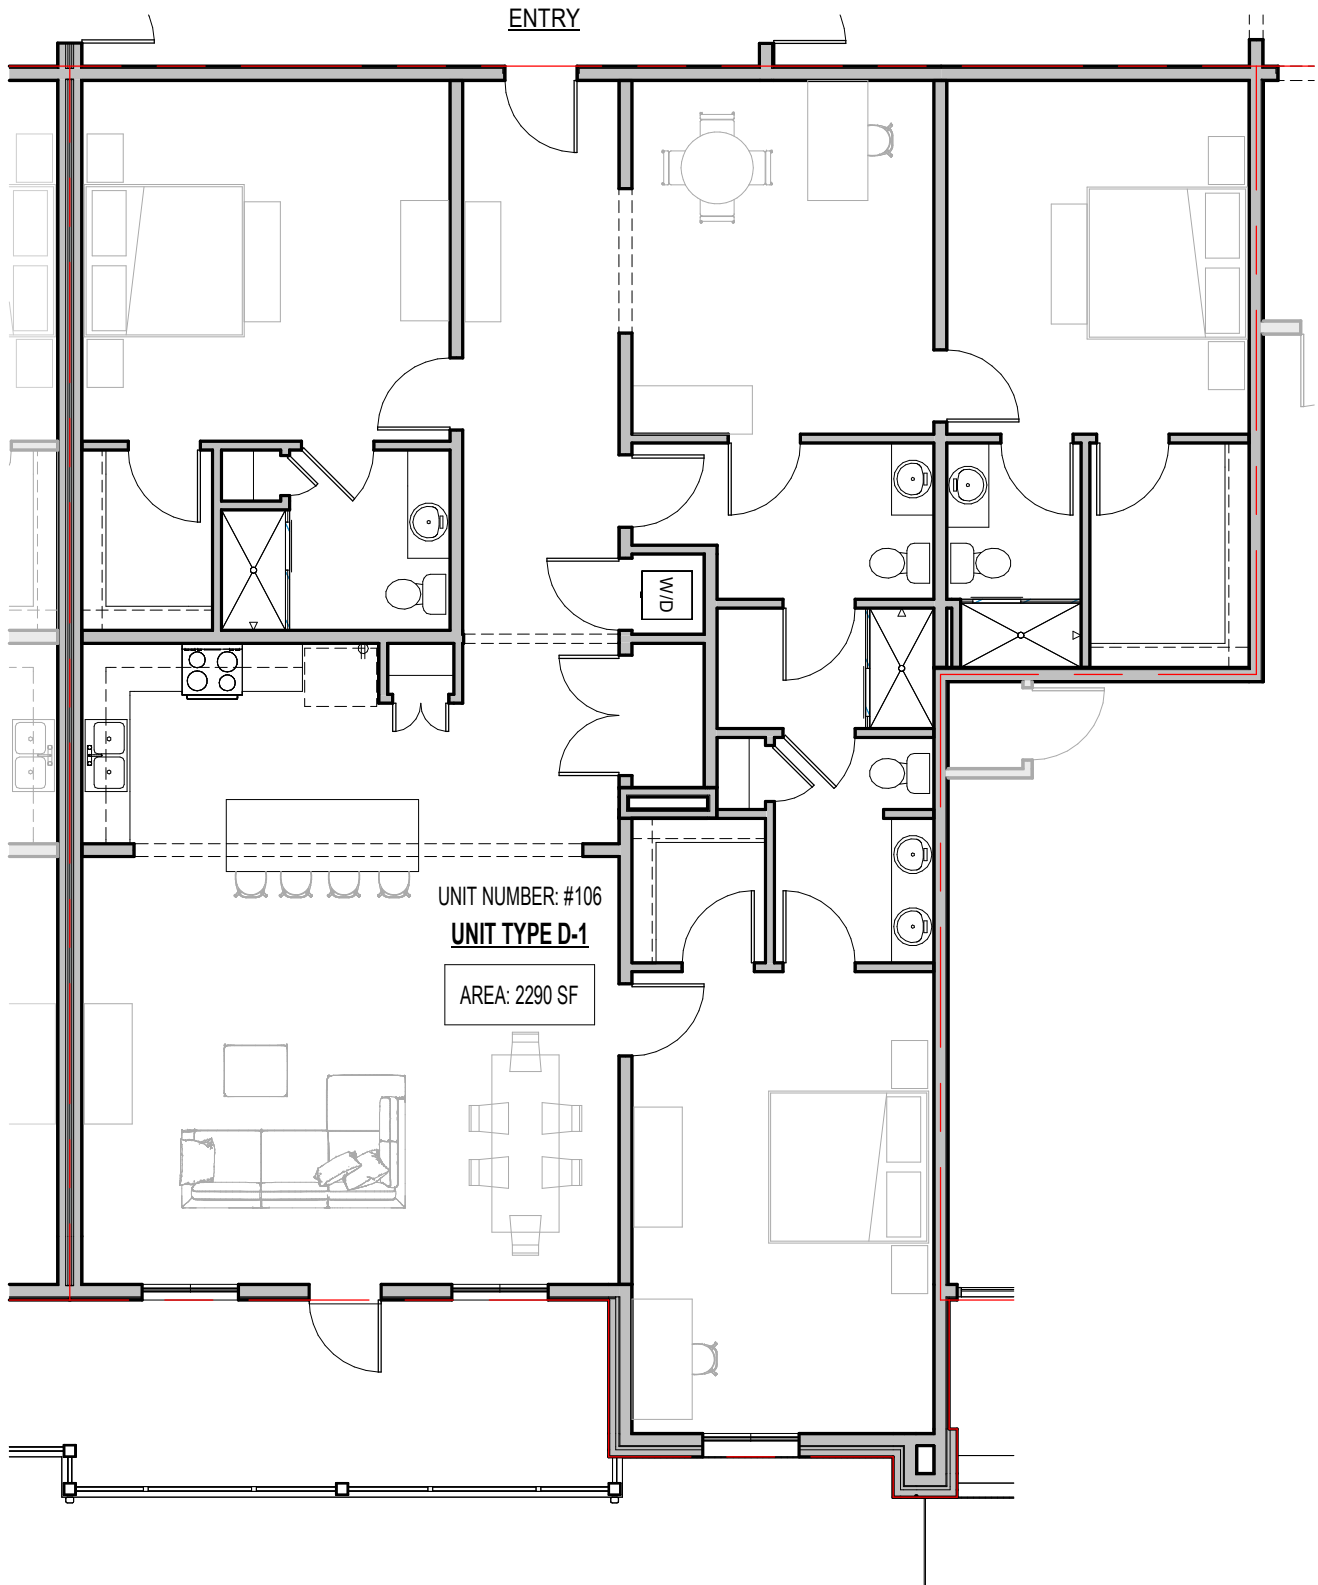

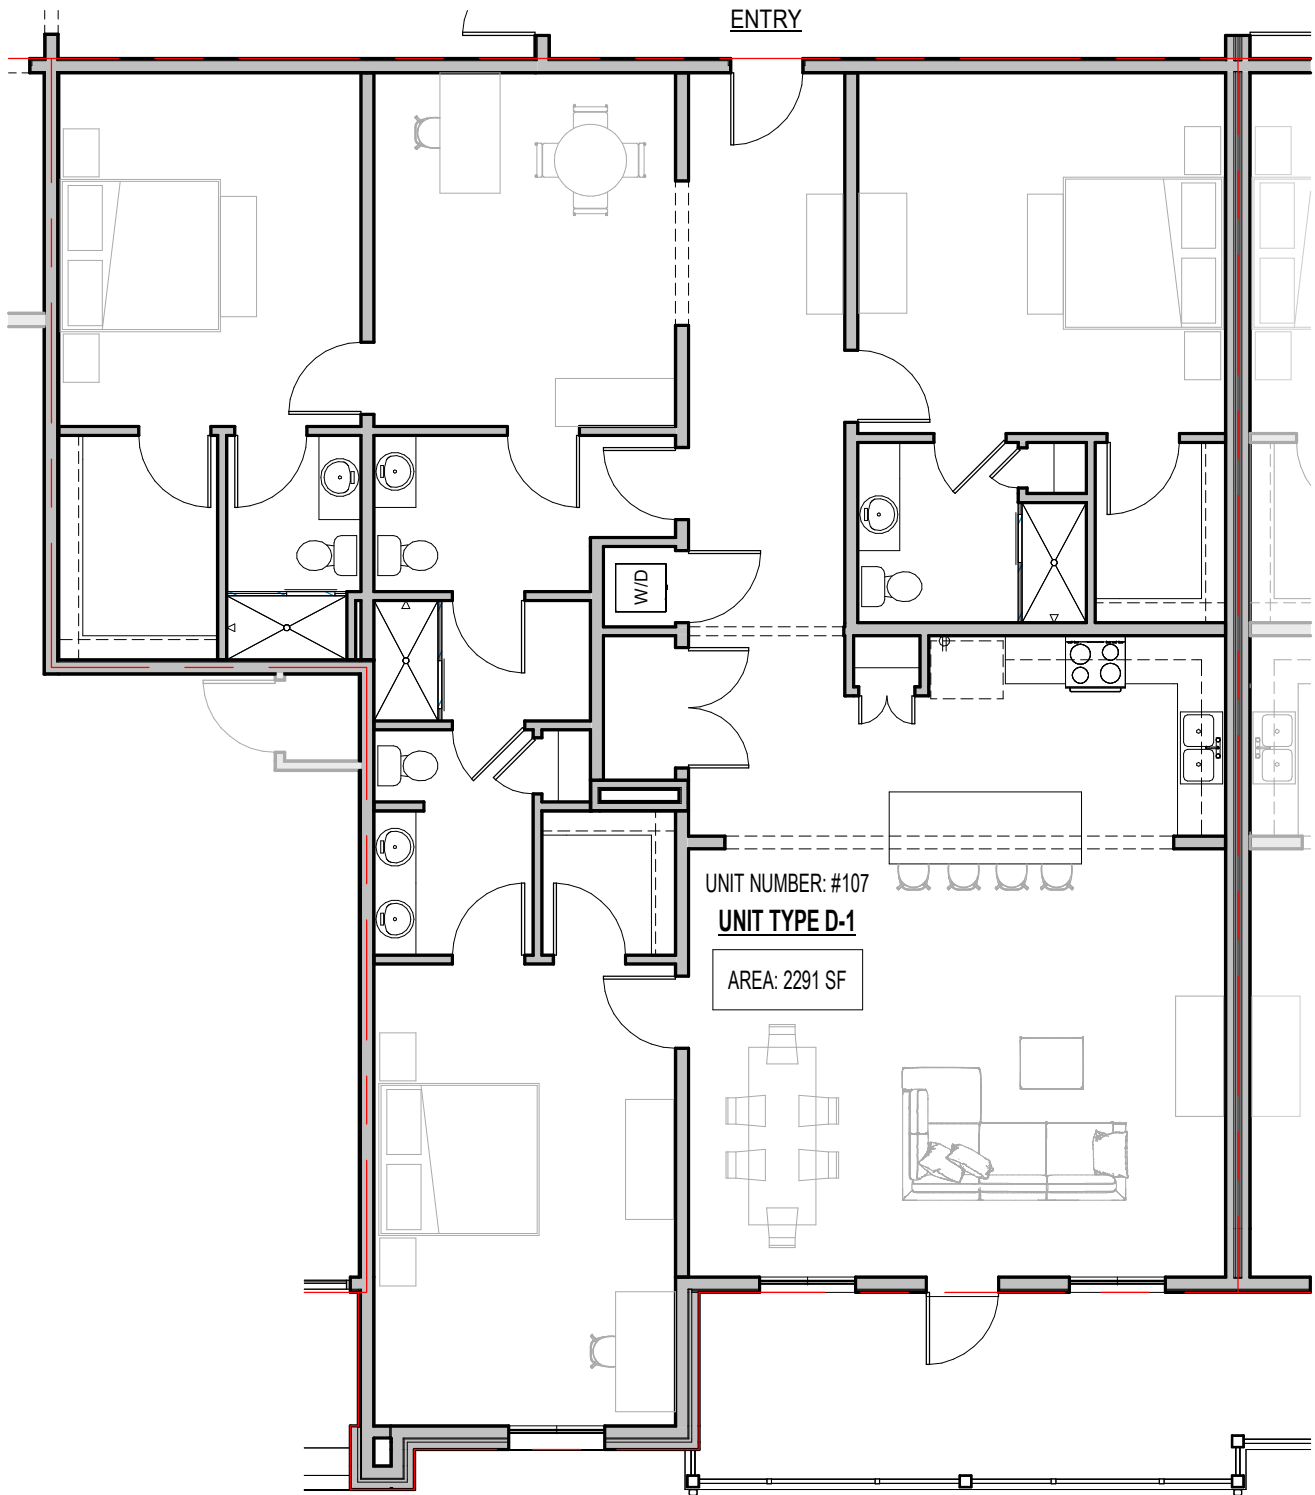

1 UNIT #107 FLOOR PLAN
SCALE: 1/8" = 1'-0"

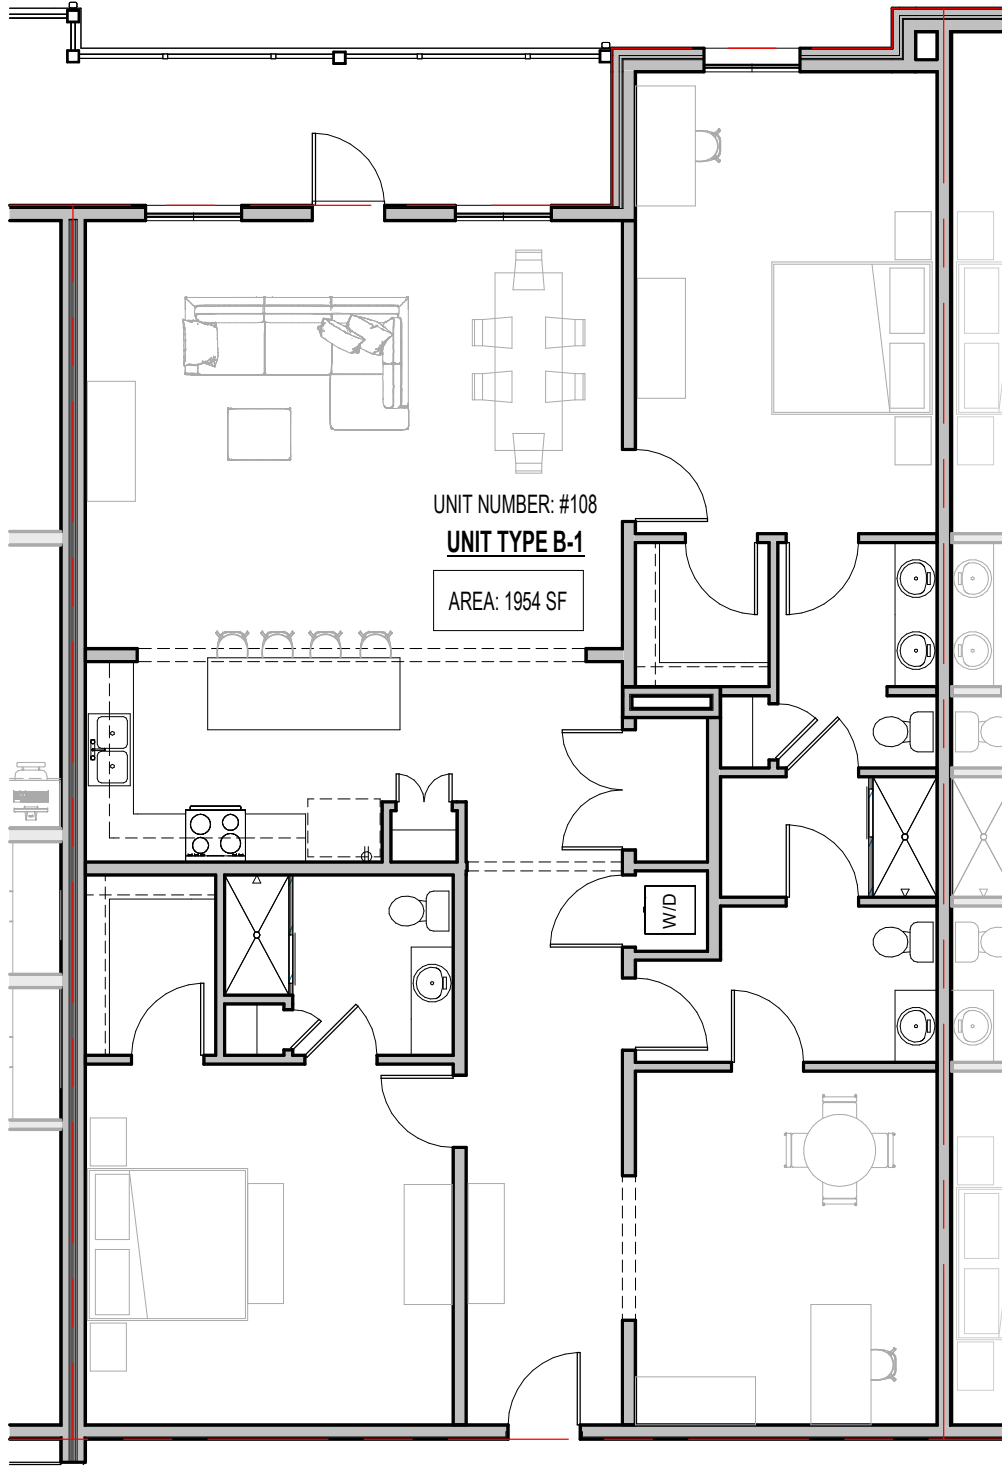

UNIT NUMBER: #108

UNIT TYPE B-1


AREA: 1954 SF


ENTRY

1


UNIT #108 FLOOR PLAN

SCALE: 1/8" = 1'-0"

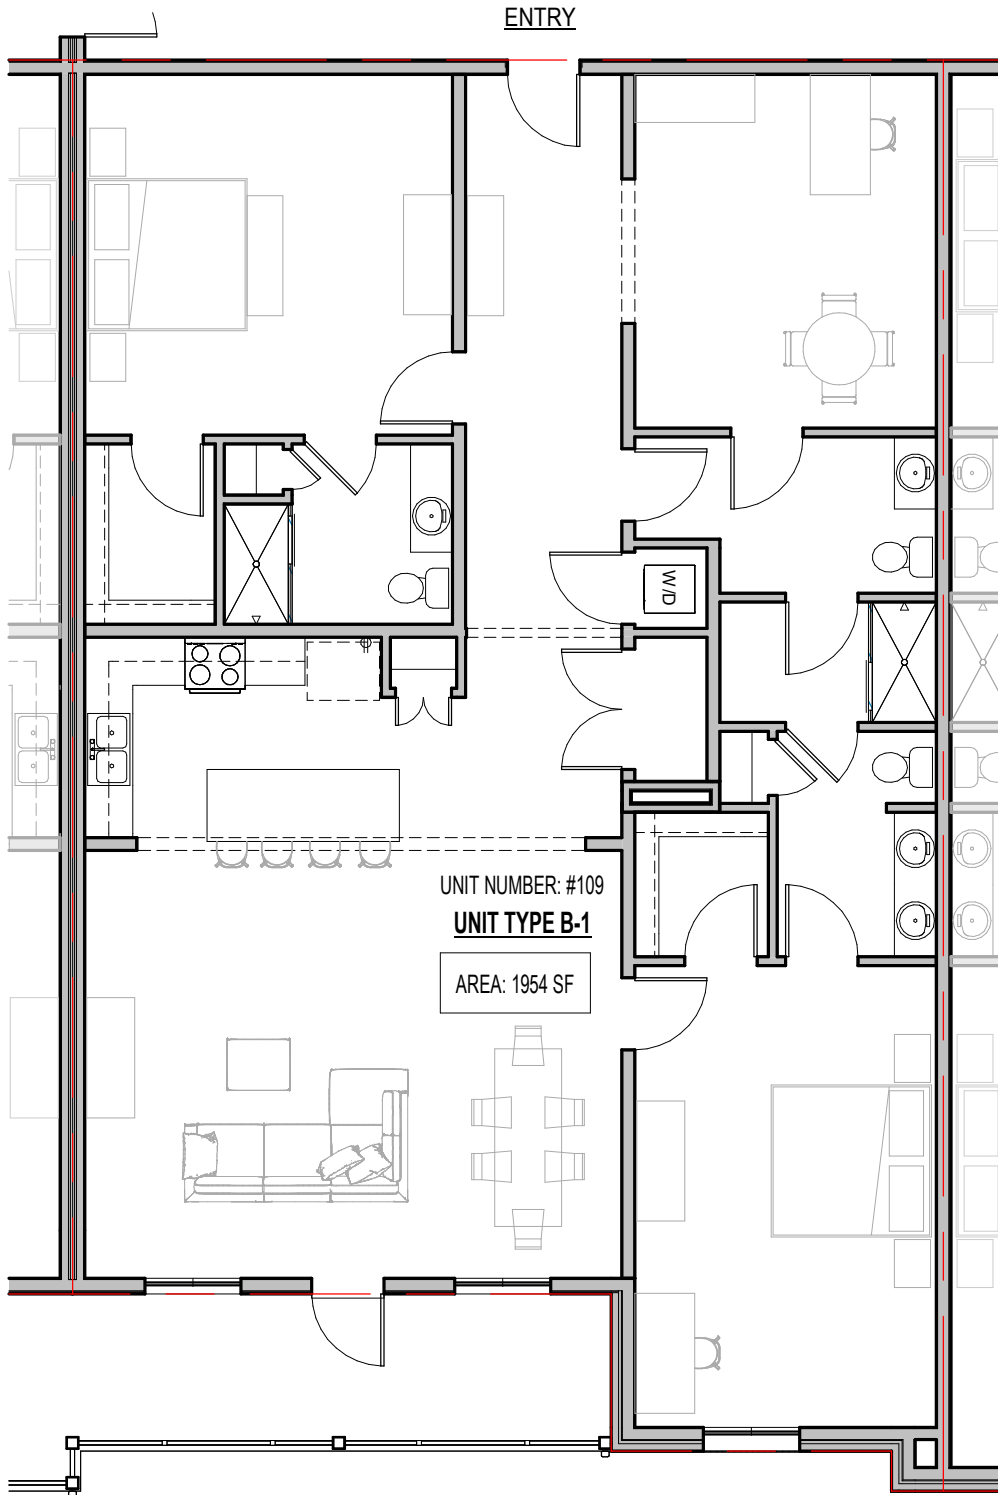

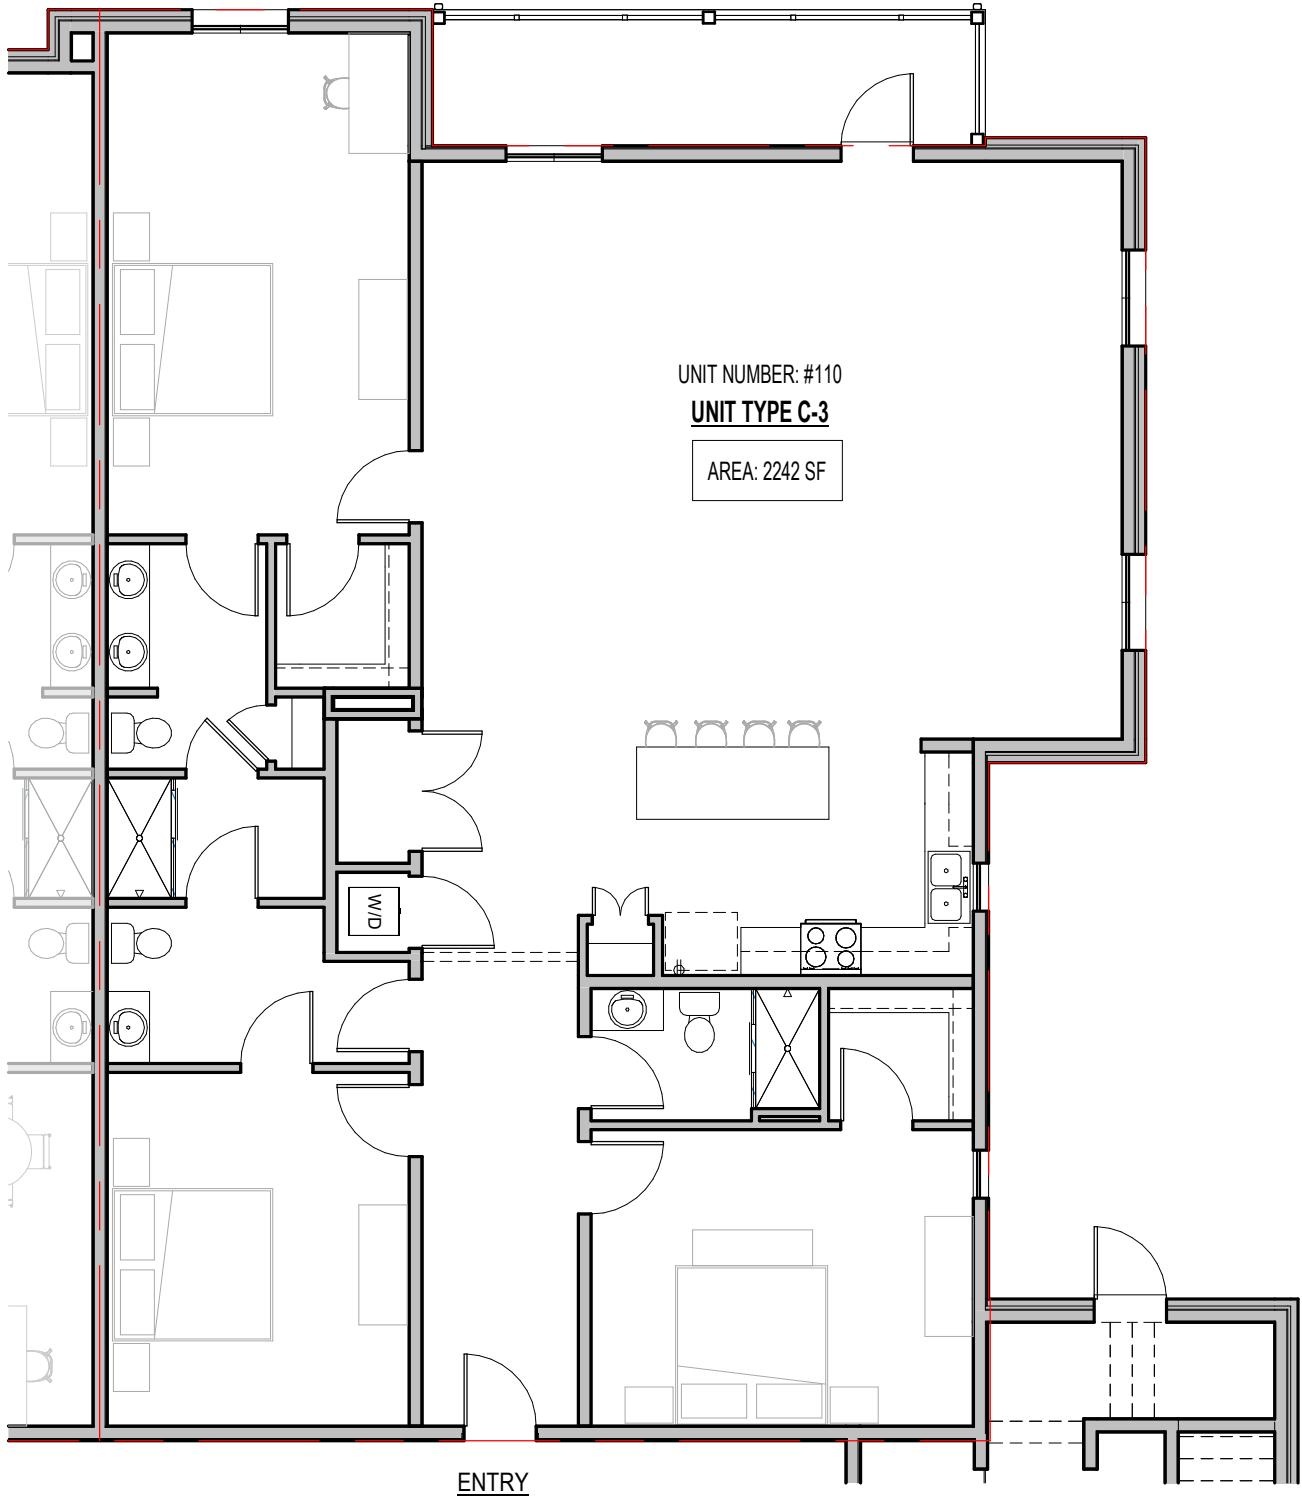


1 UNIT #110 FLOOR PLAN
SCALE: 1/8" = 1'-0"

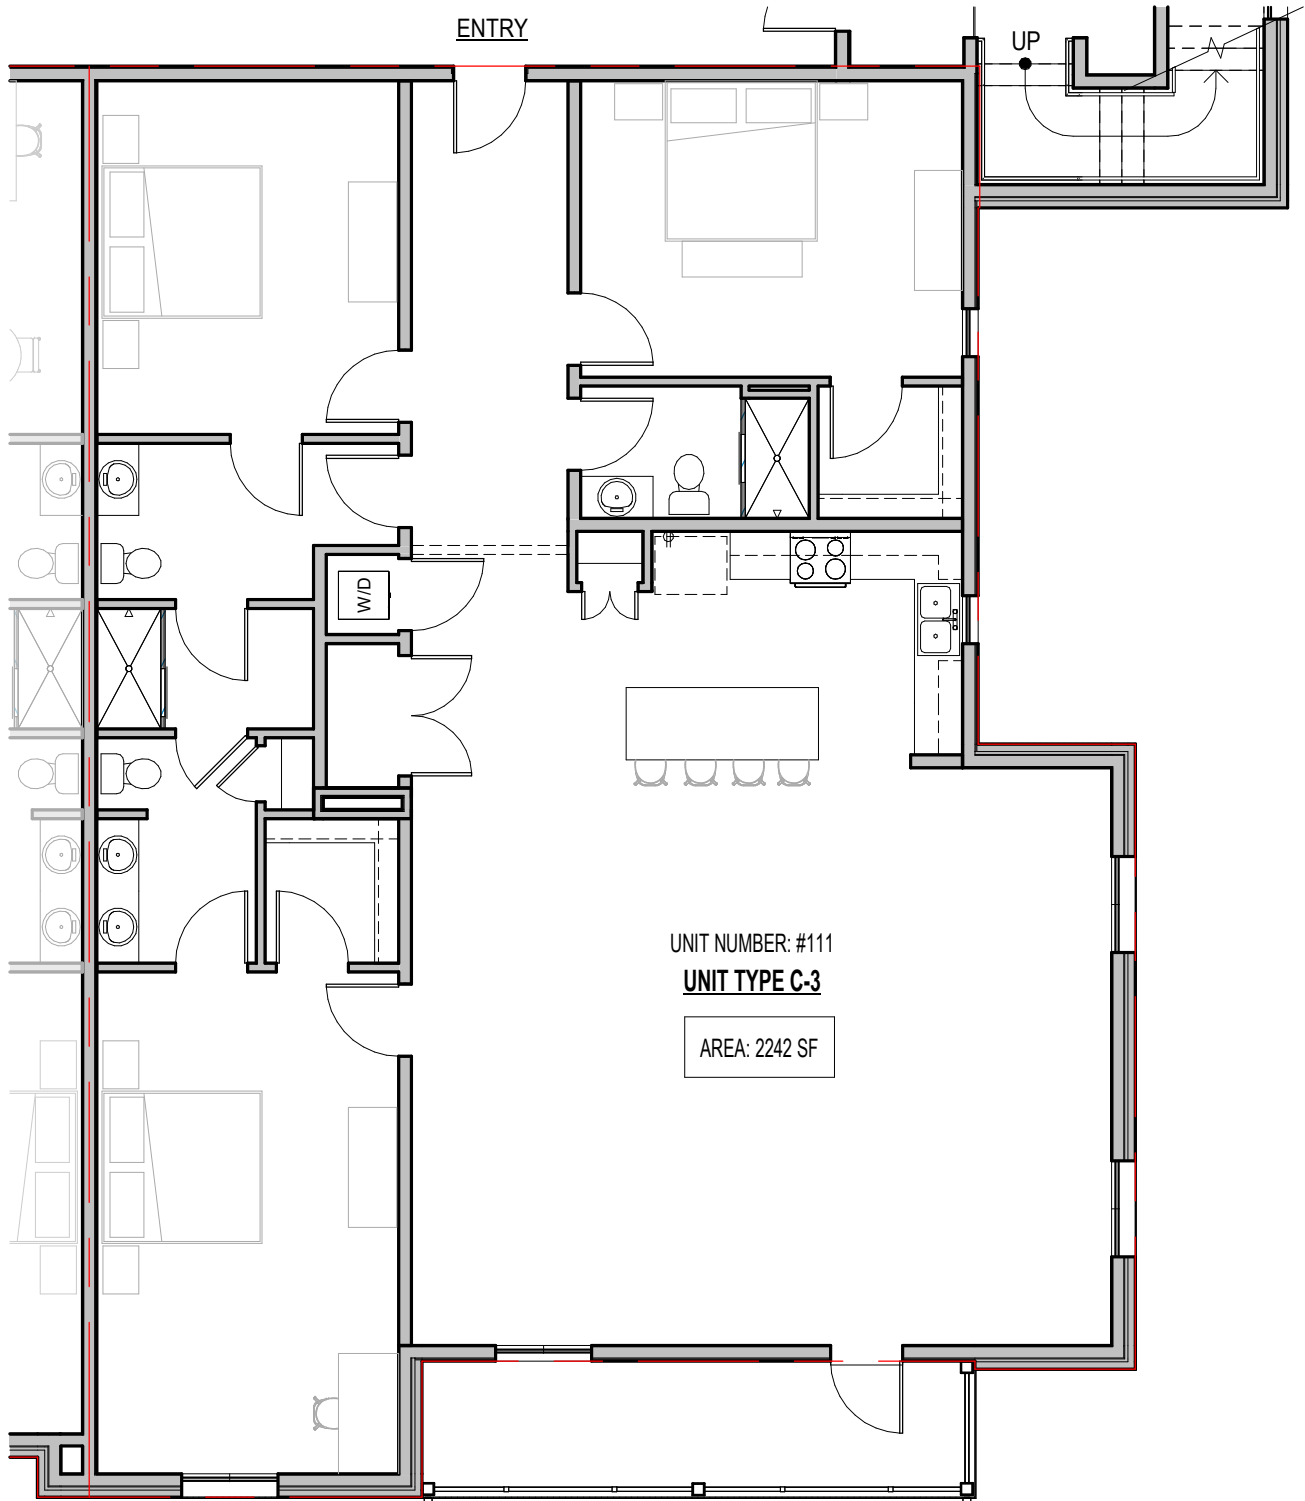



UNIT NUMBER: #111


UNIT TYPE C-3

AREA: 2242 SF

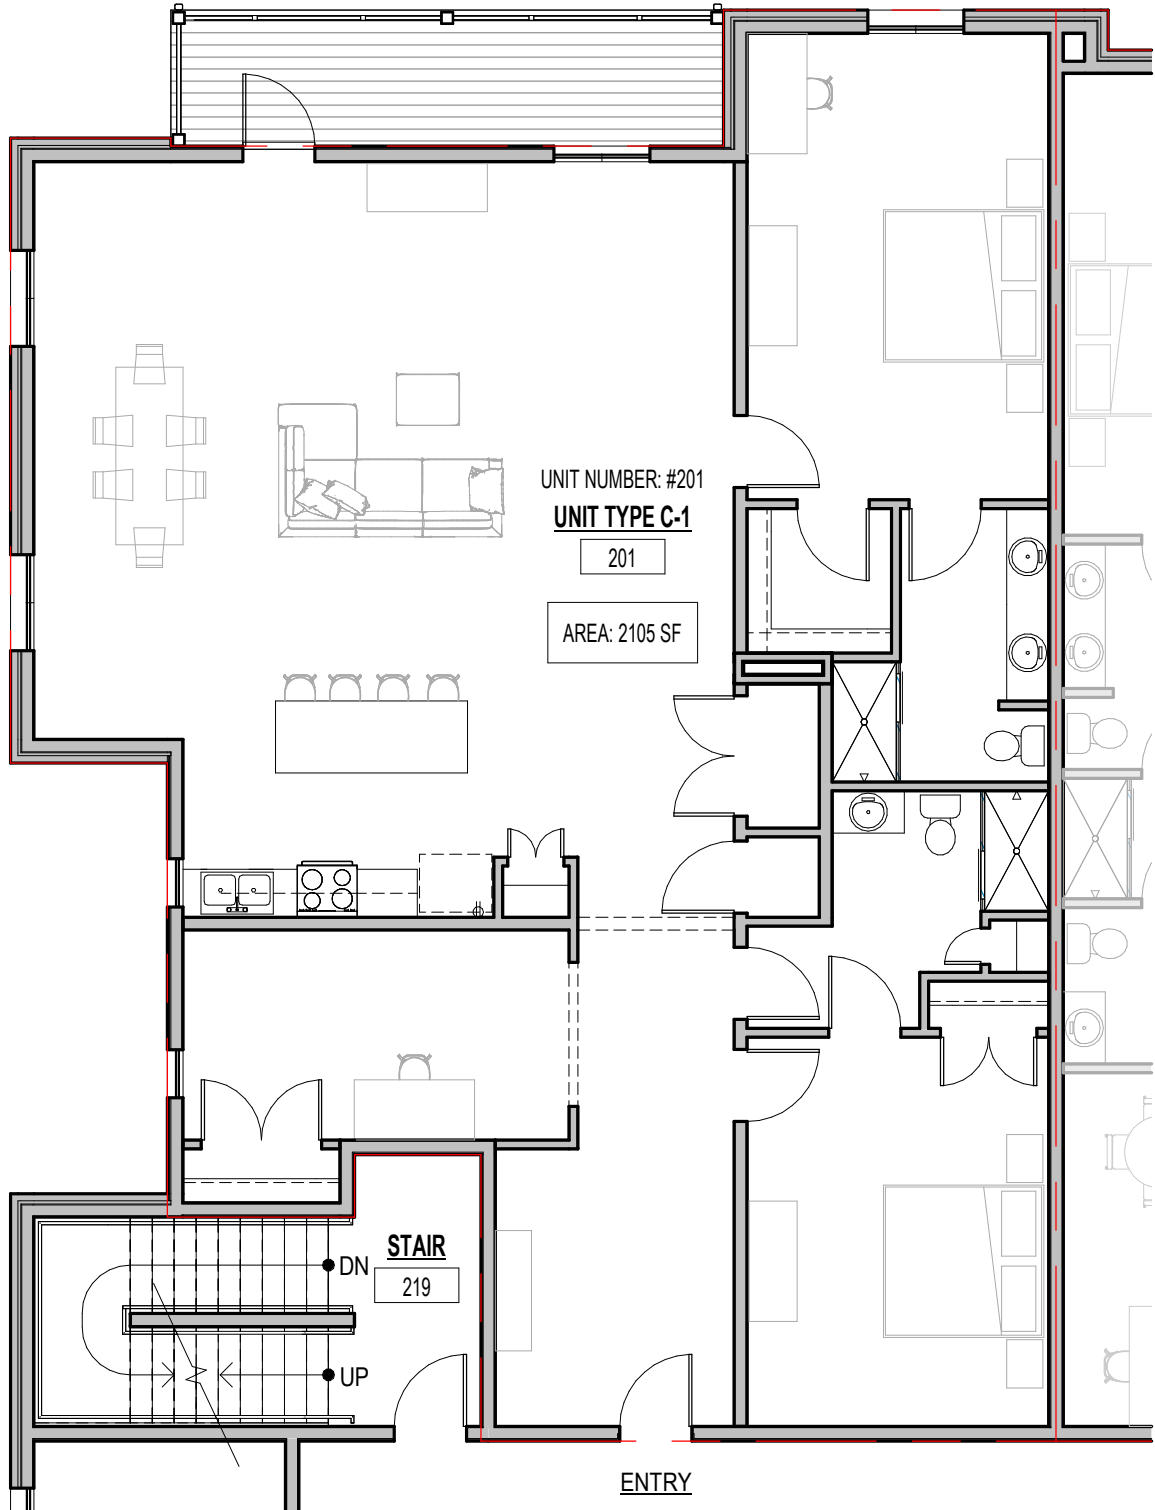


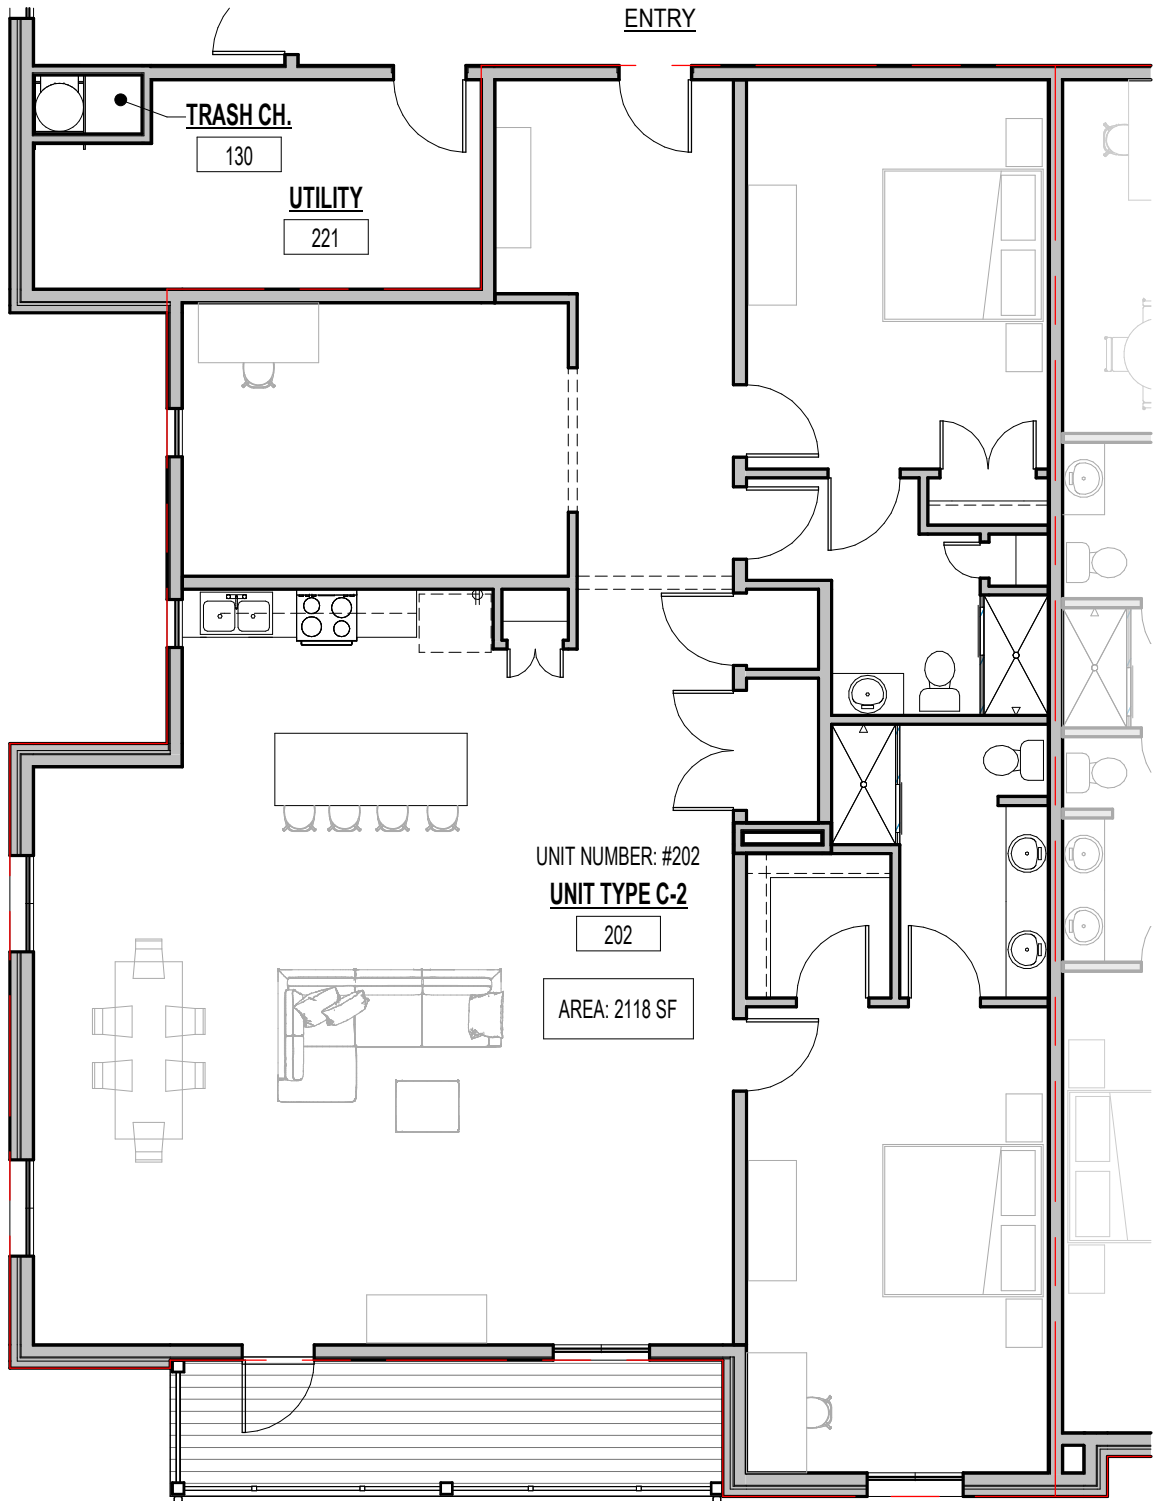

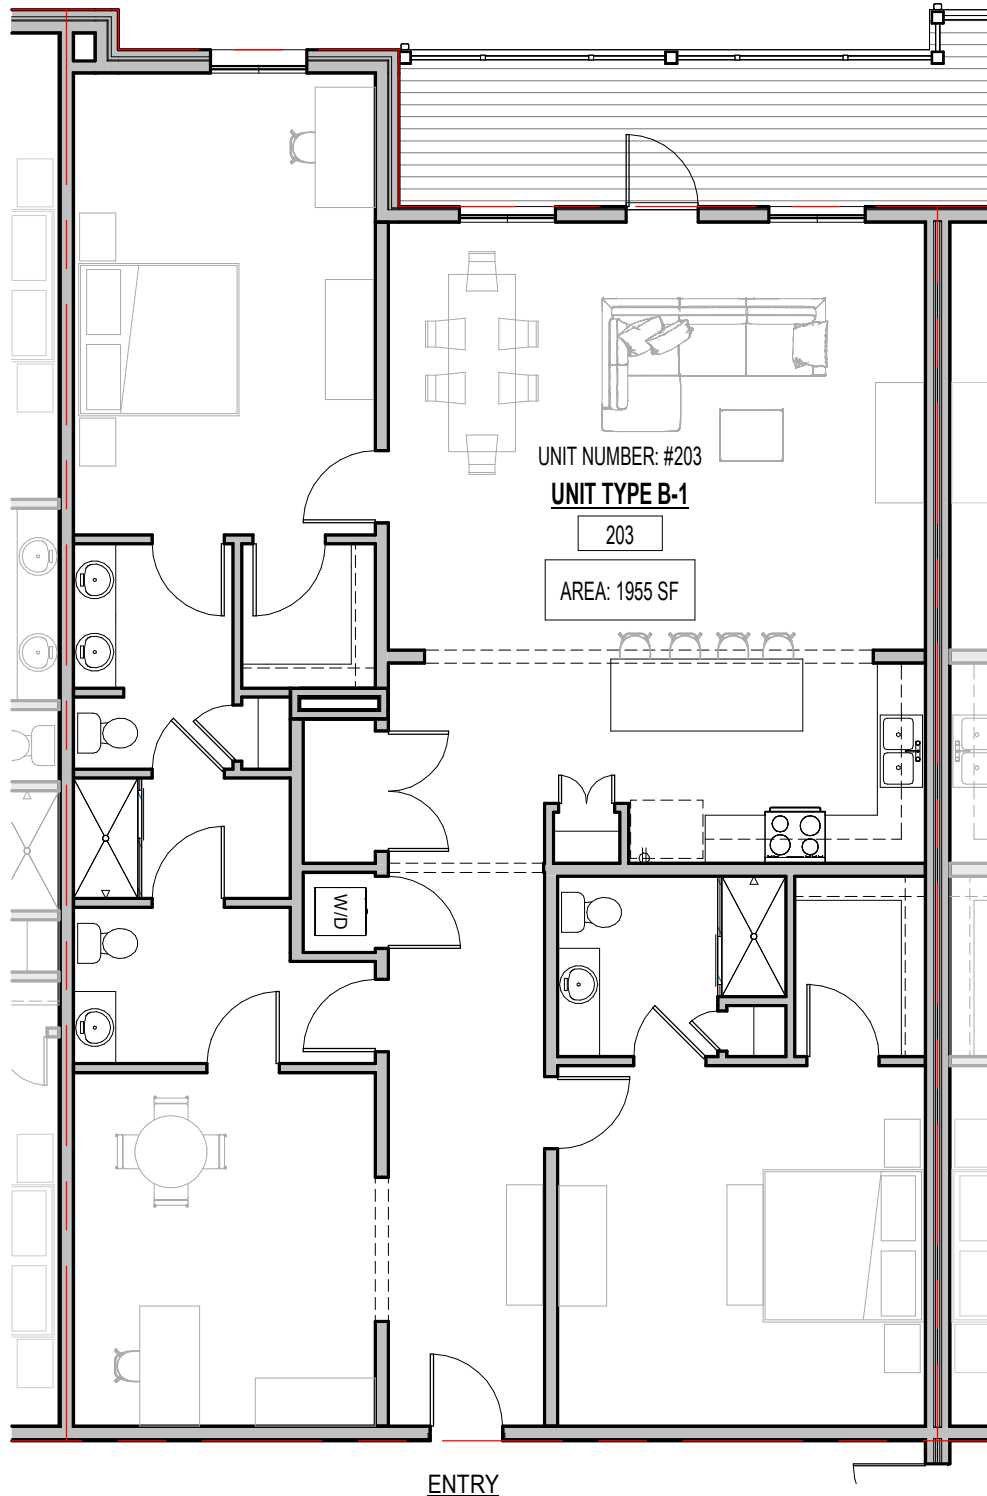

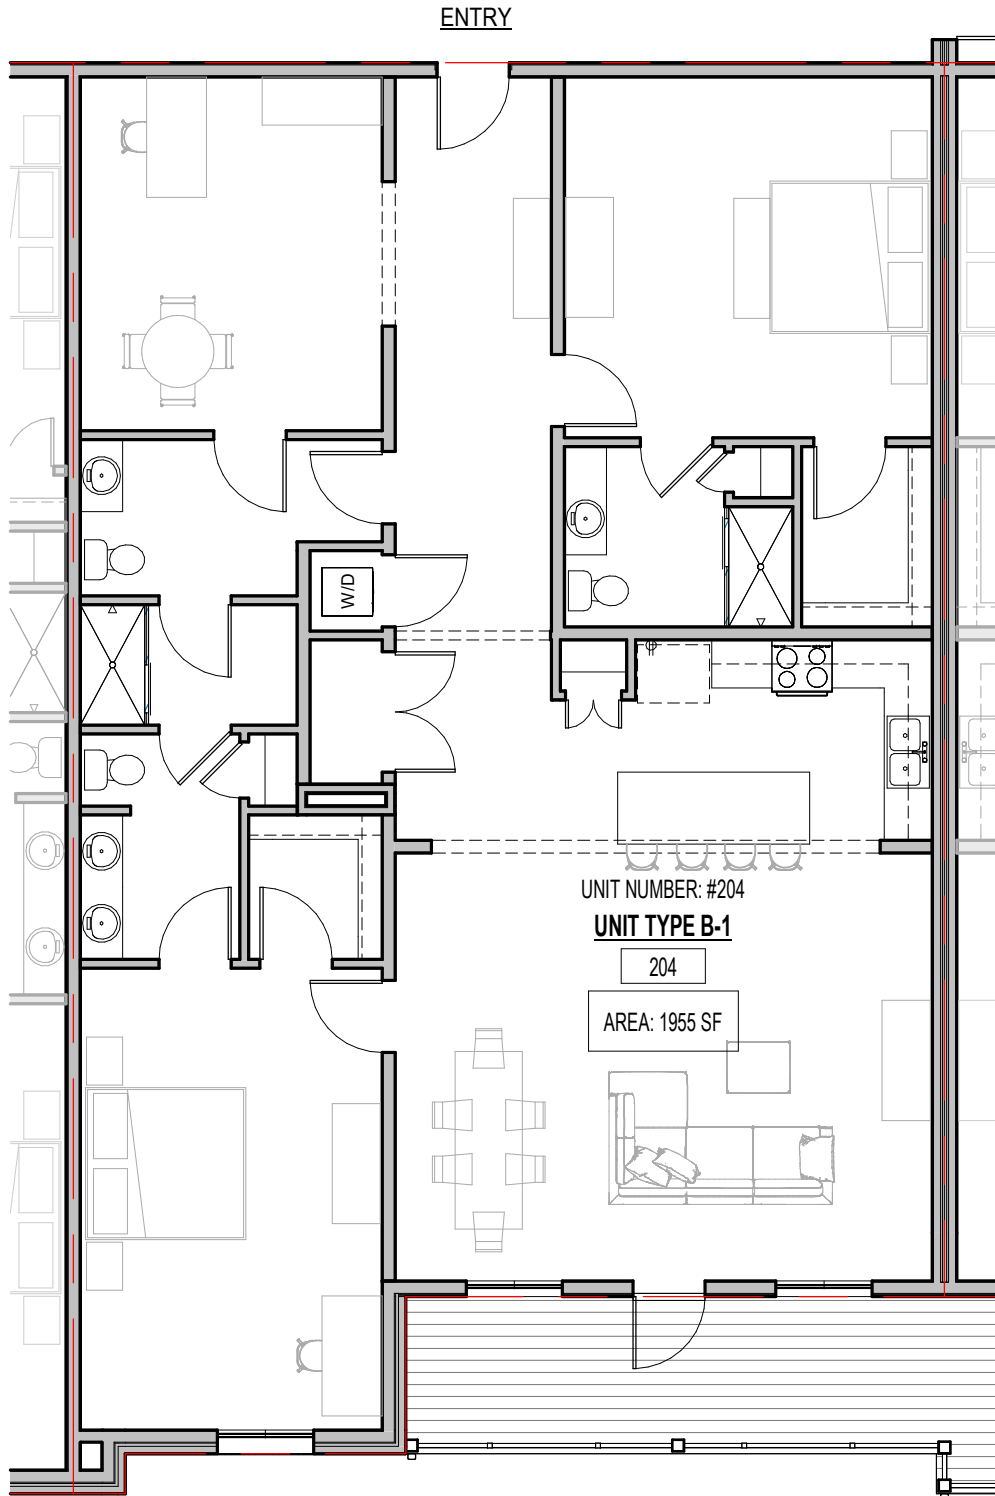


1 UNIT #204 FLOOR PLAN
SCALE: 1/8" = 1'-0"

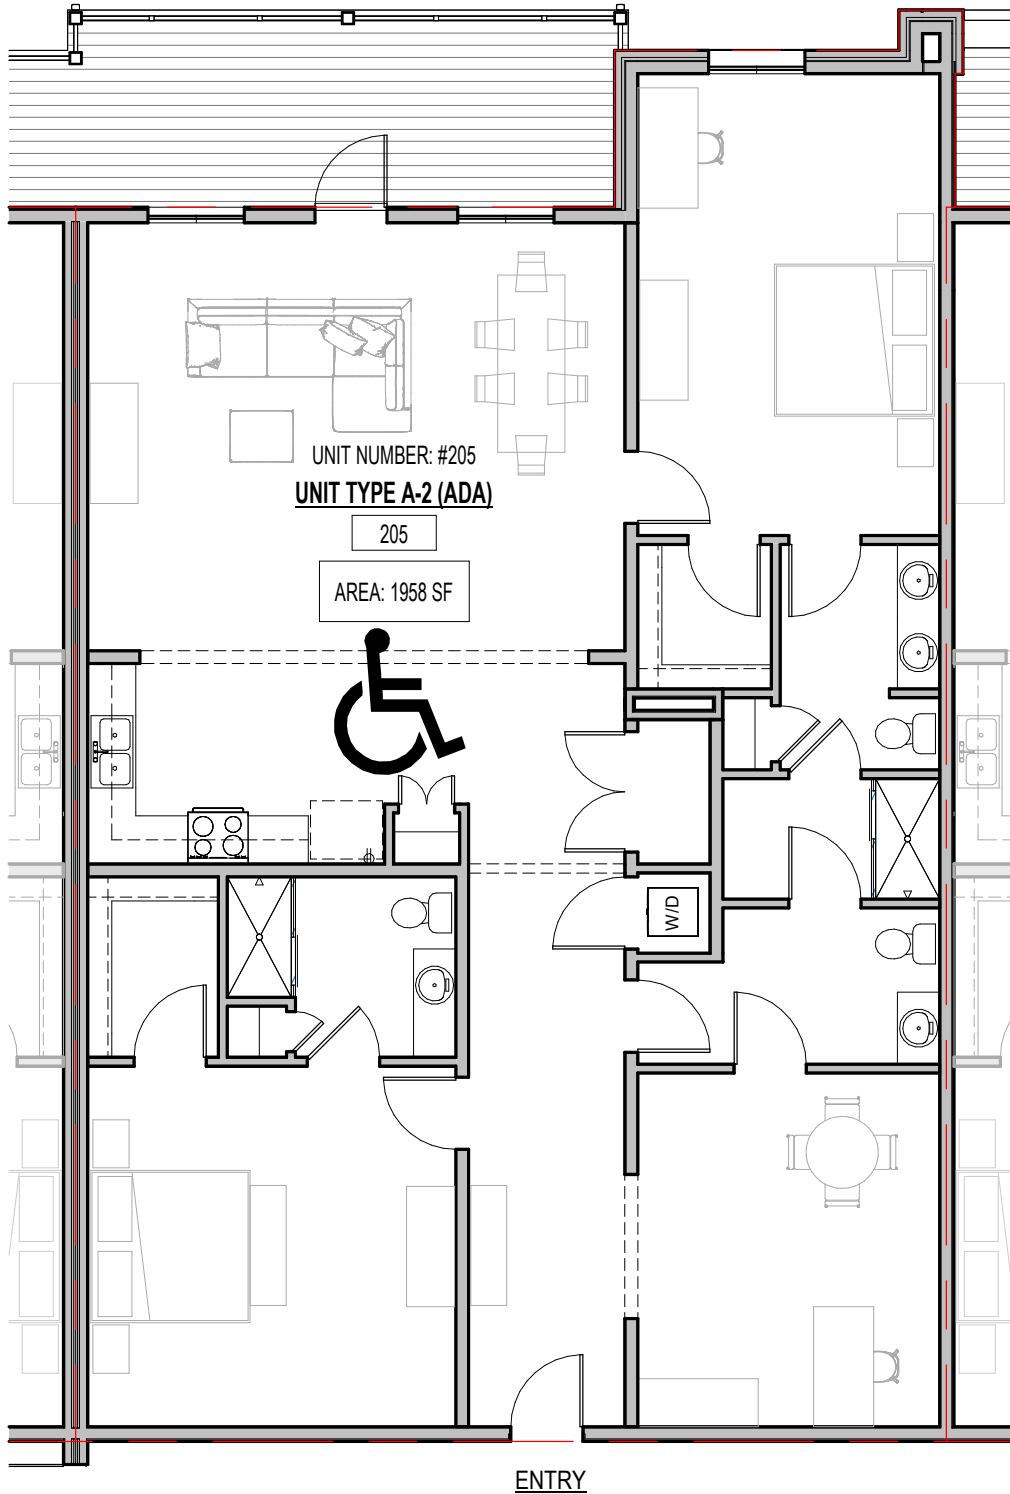


1


UNIT #205 ACCESSIBLE FLOOR PLAN

SCALE: 1/8" = 1'-0"

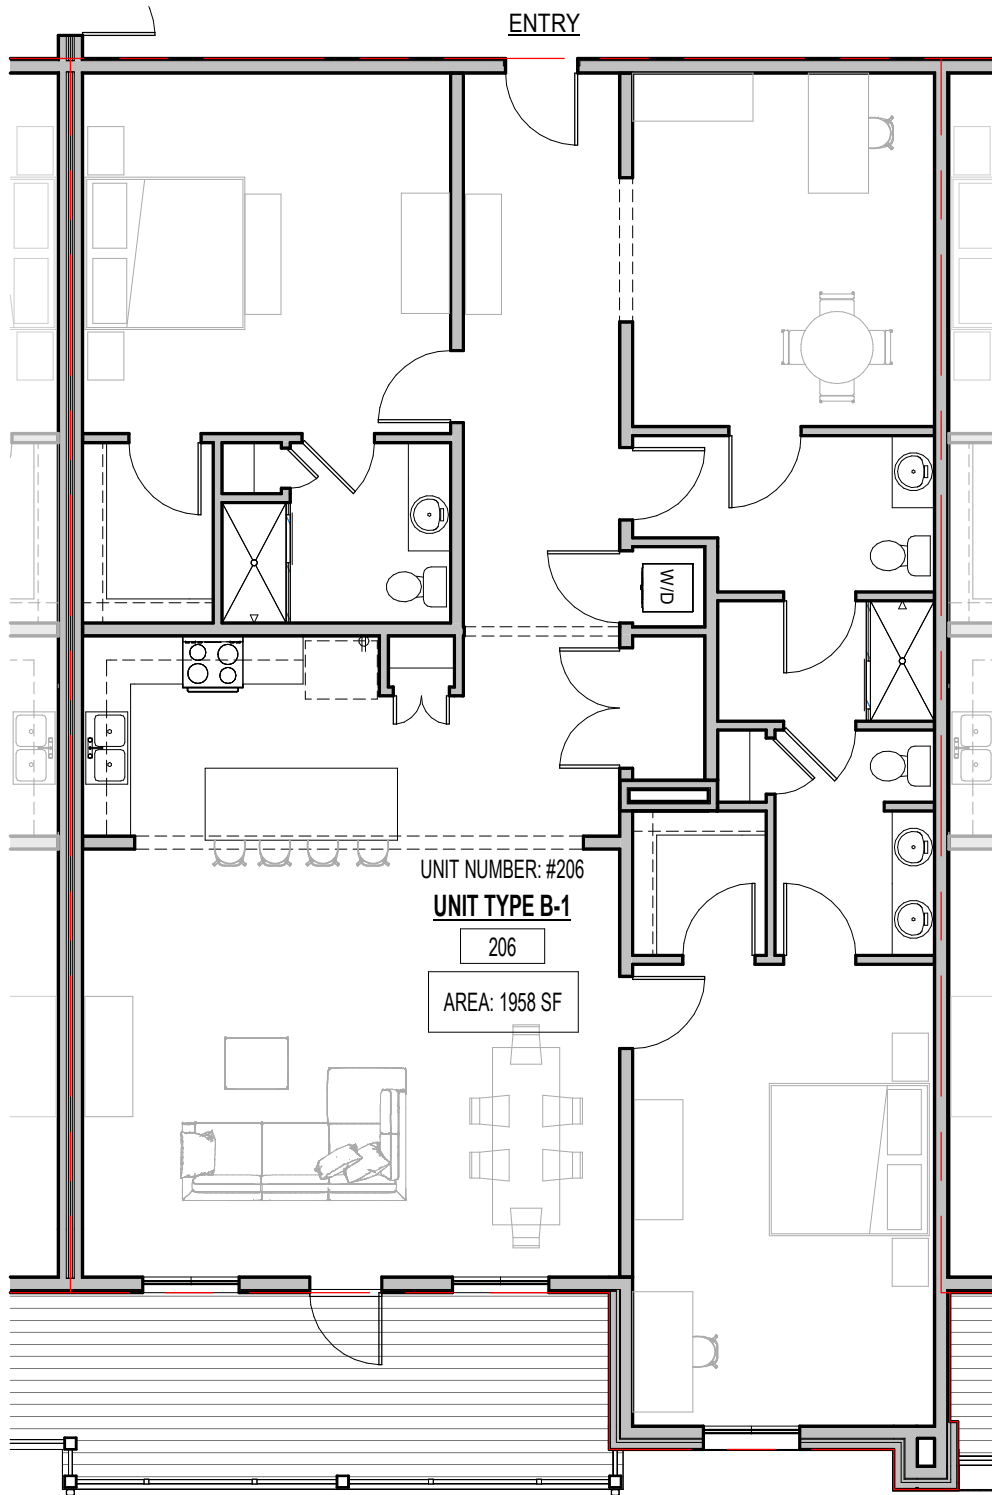


1 UNIT #206 FLOOR PLAN
SCALE: 1/8" = 1'-0"

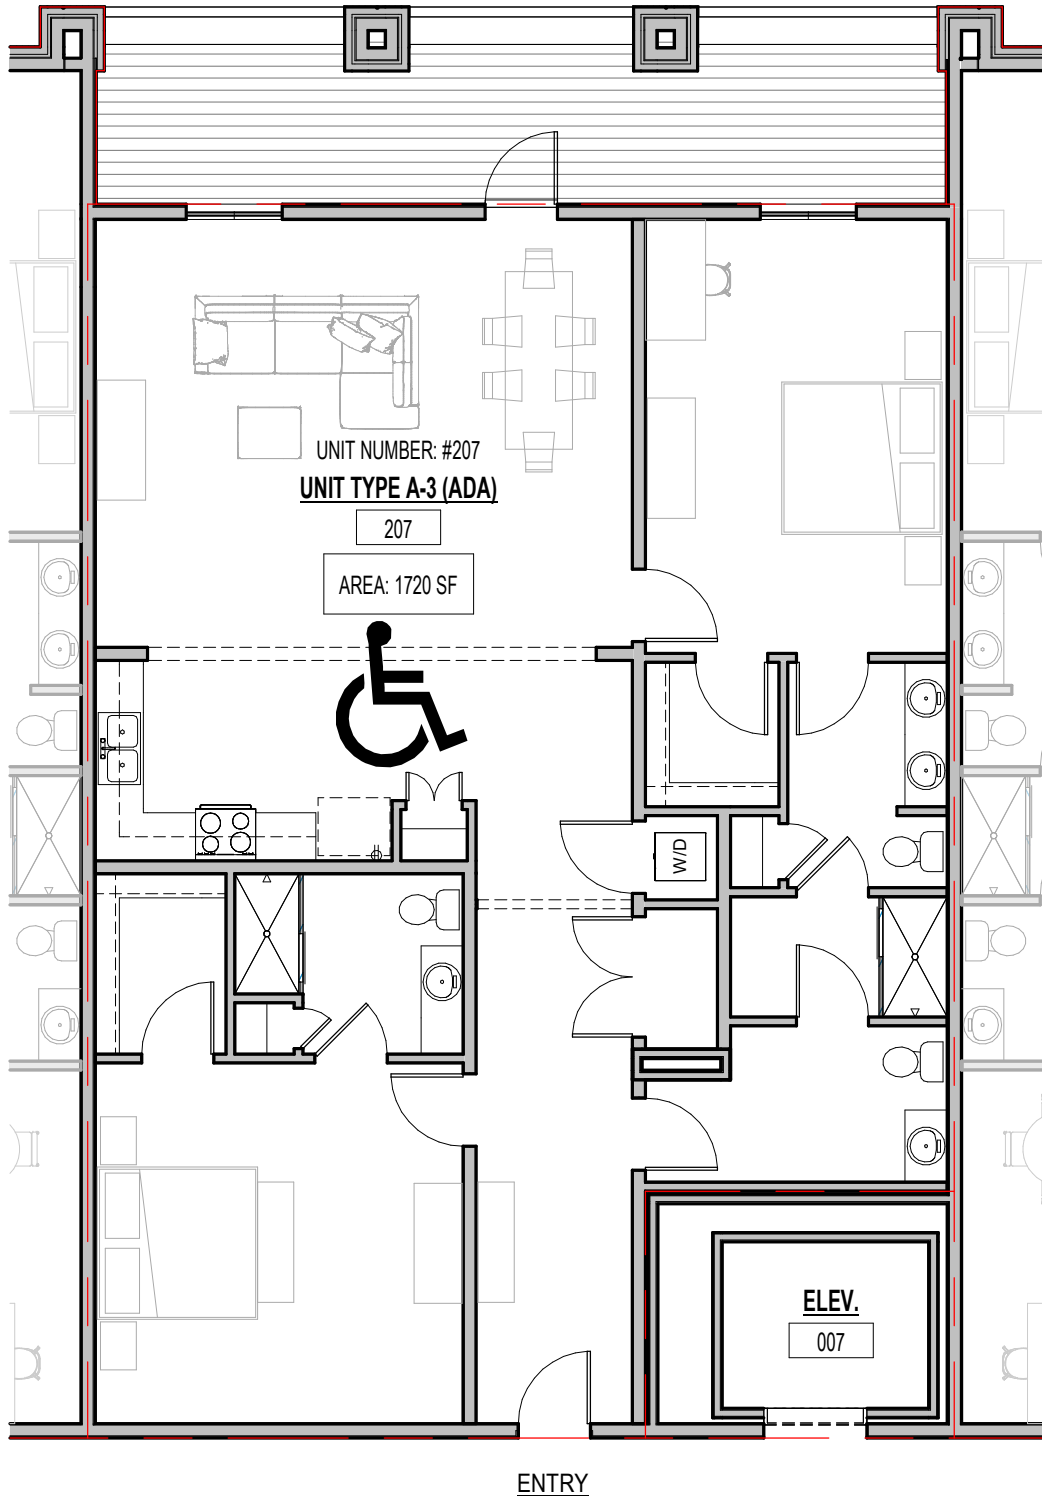


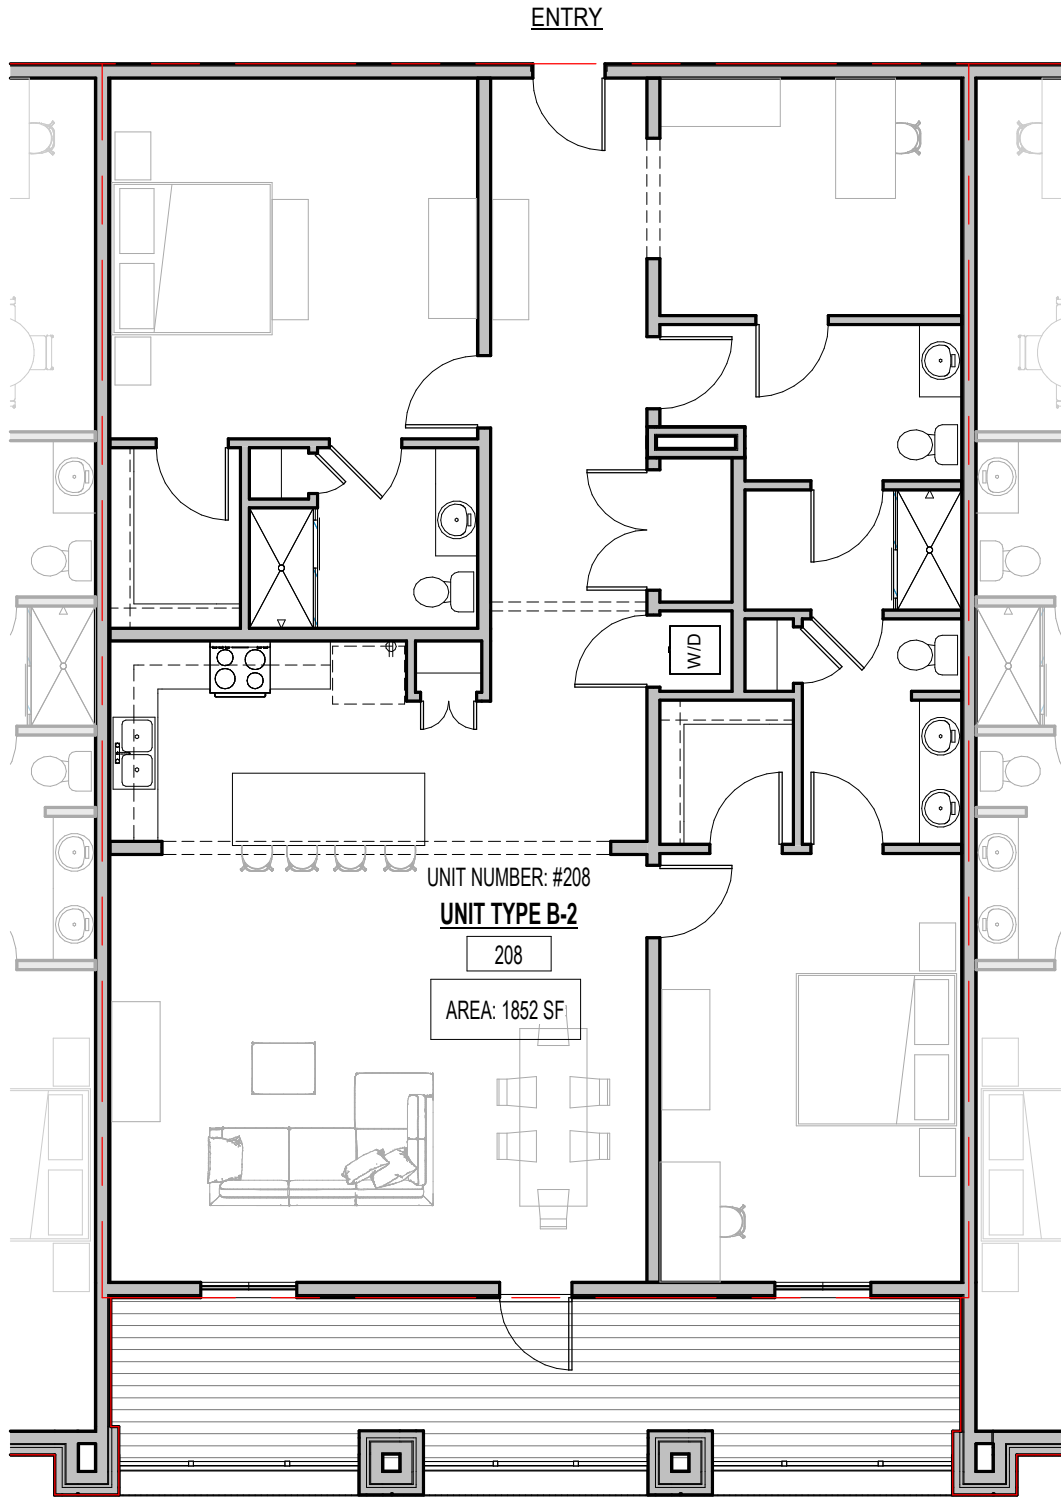


1 UNIT #208 FLOOR PLAN
SCALE: 1/8" = 1'-0"

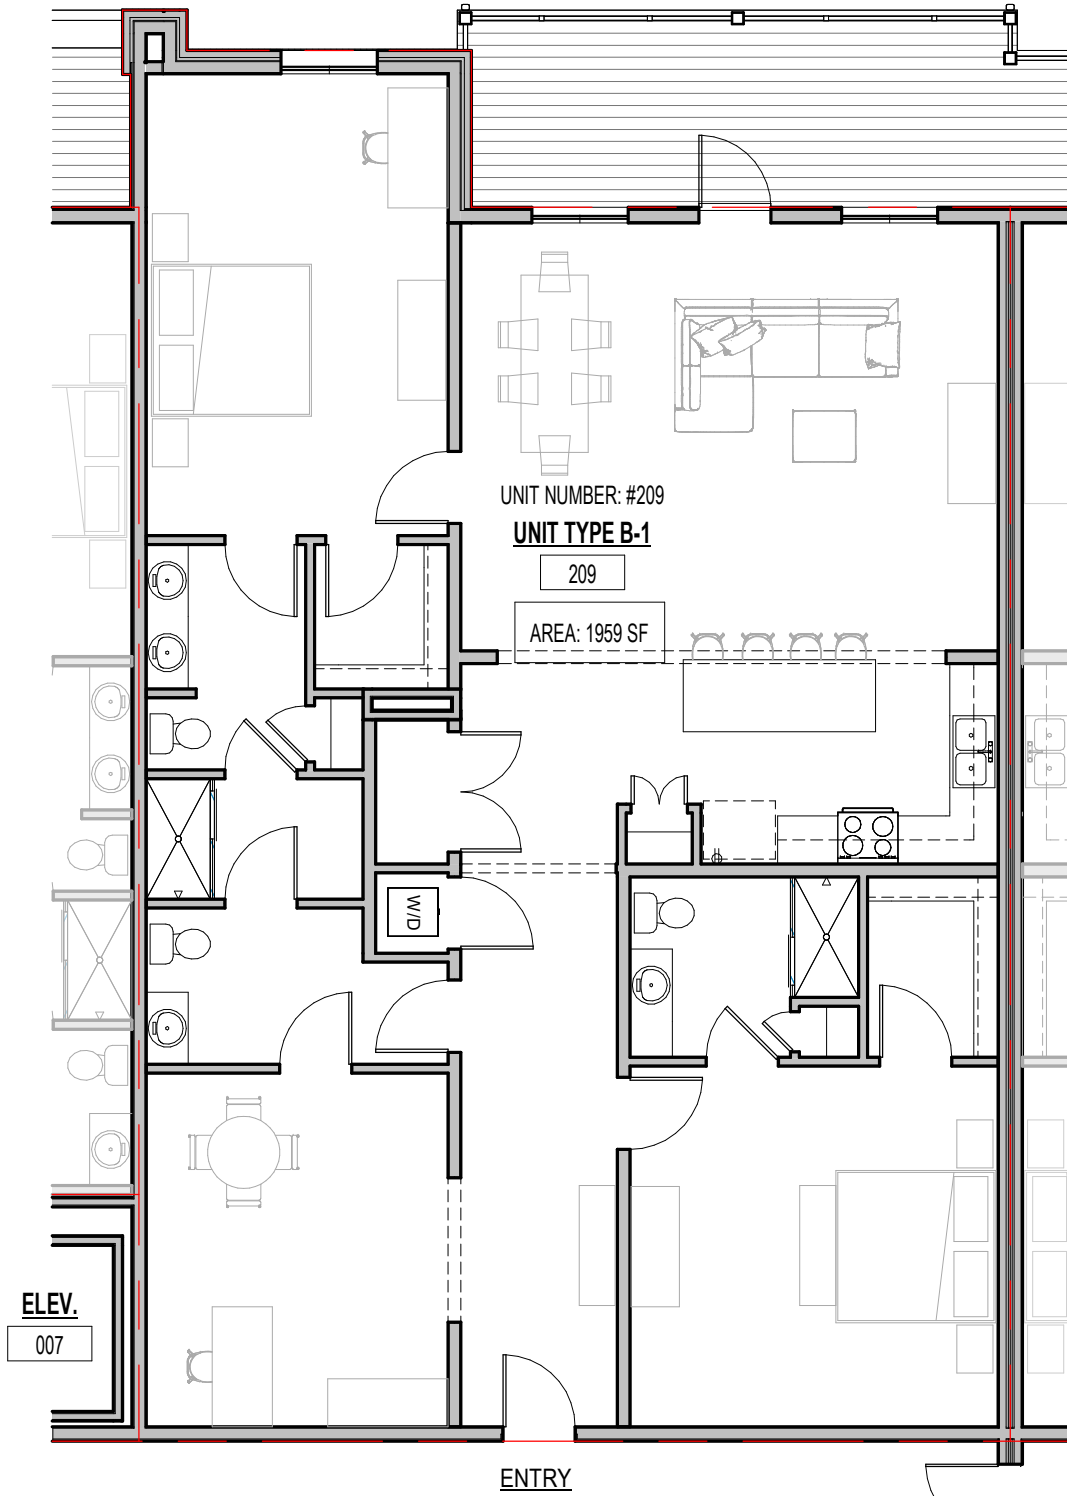


1 UNIT #209 FLOOR PLAN
SCALE: 1/8" = 1'-0"

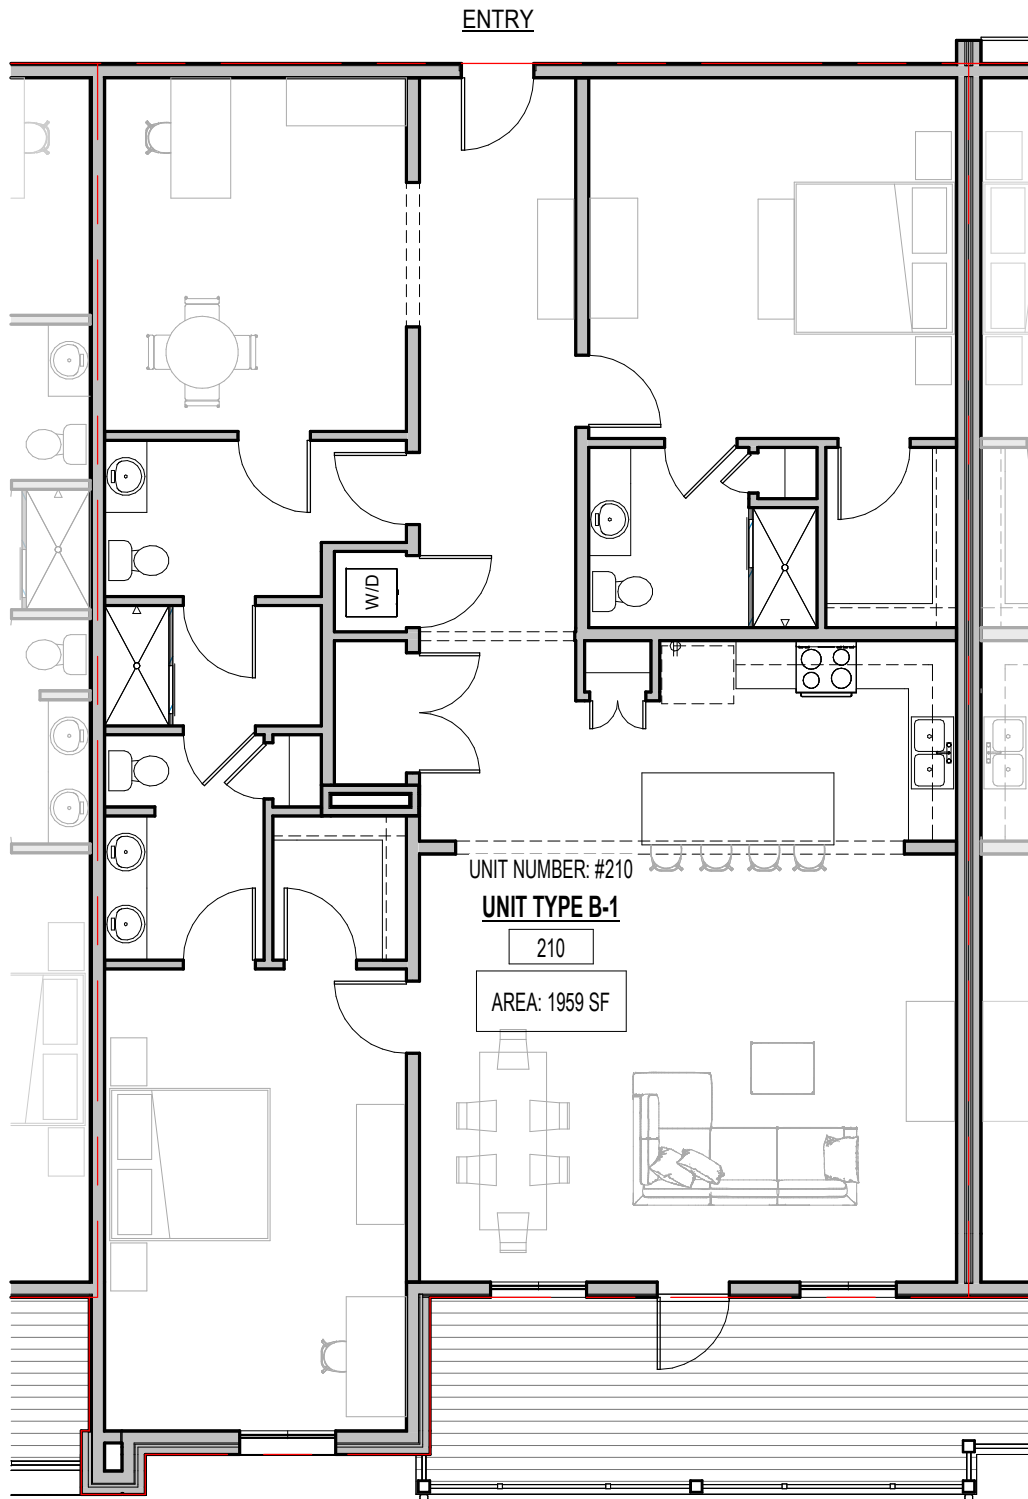


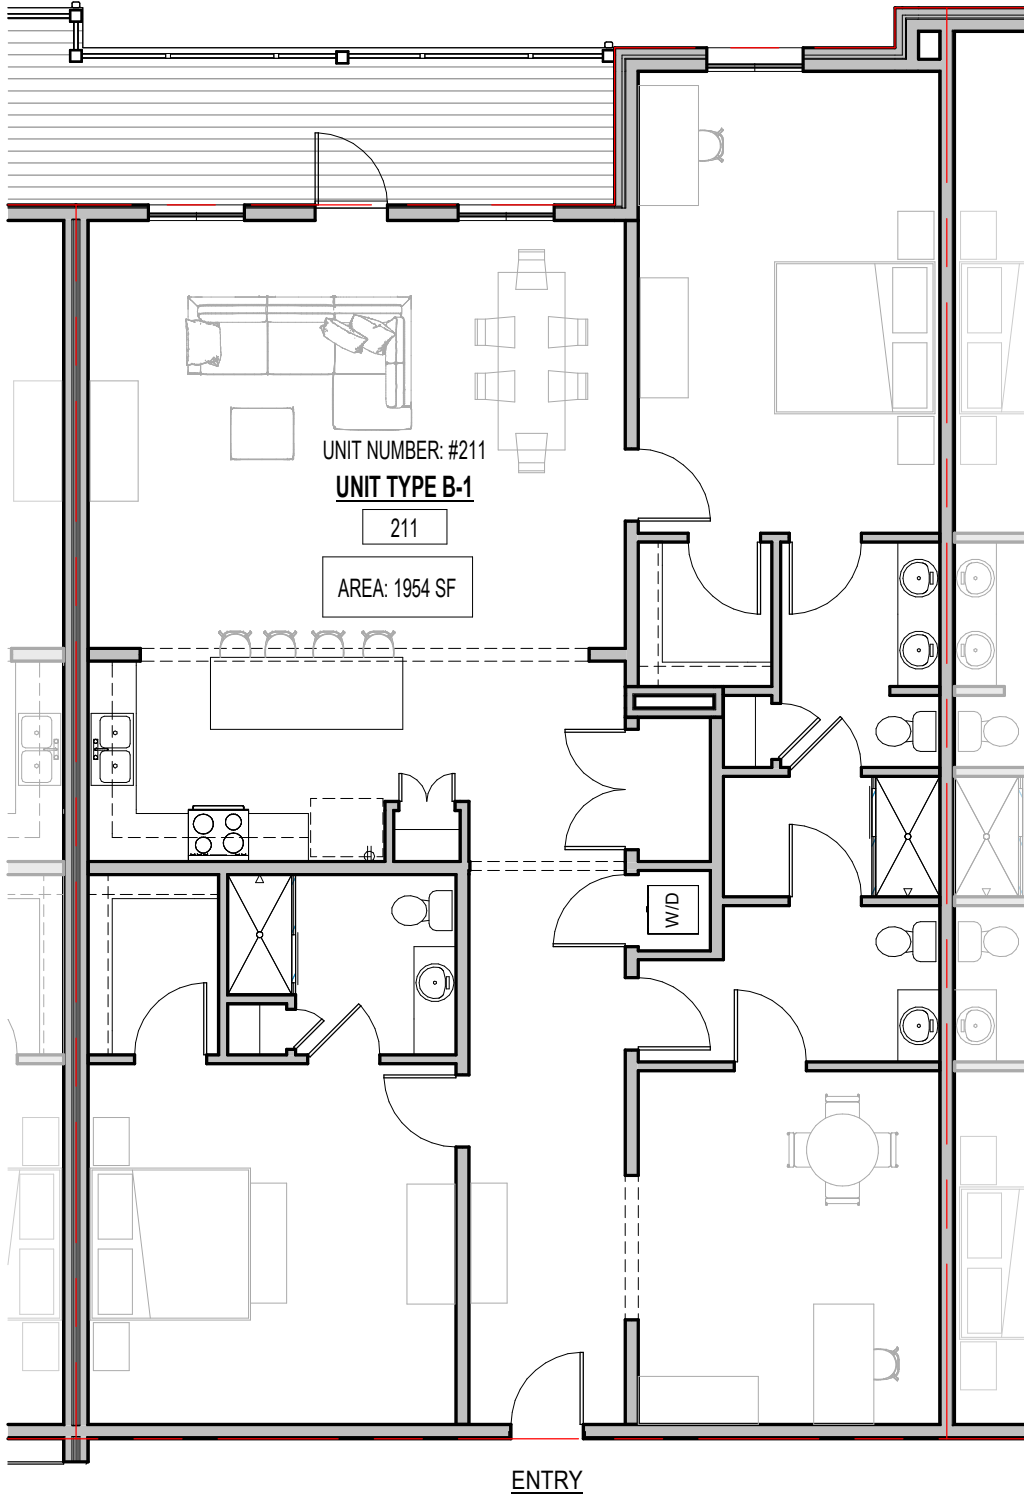


1 UNIT #211 FLOOR PLAN
SCALE: 1/8" = 1'-0"

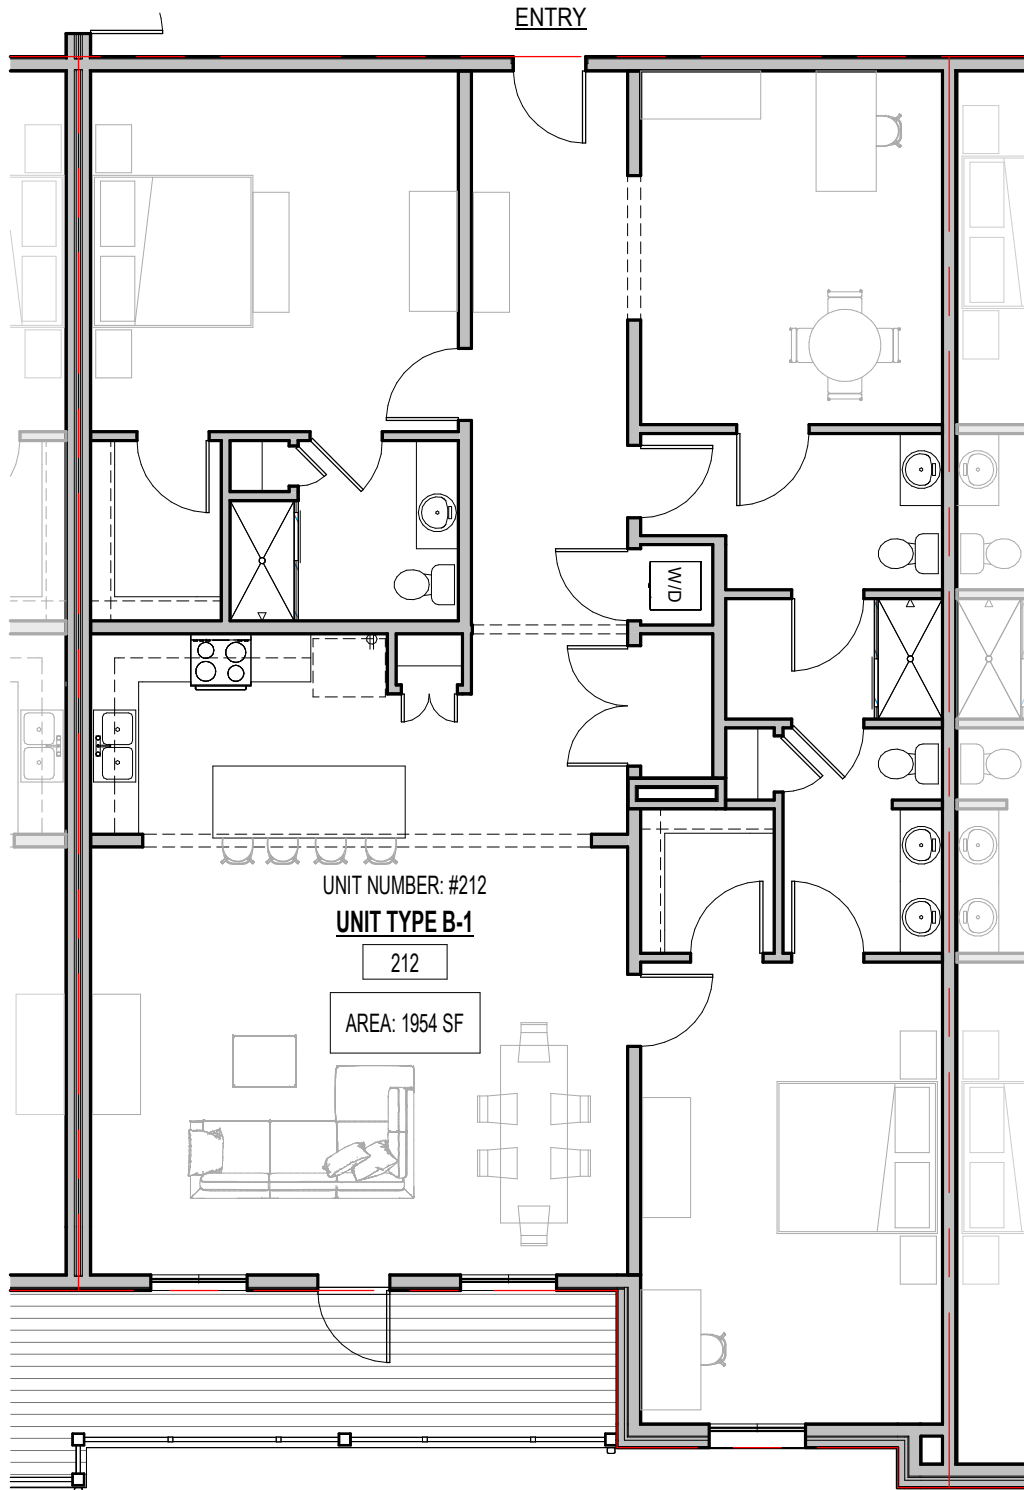


1 UNIT #212 FLOOR PLAN
SCALE: 1/8" = 1'-0"

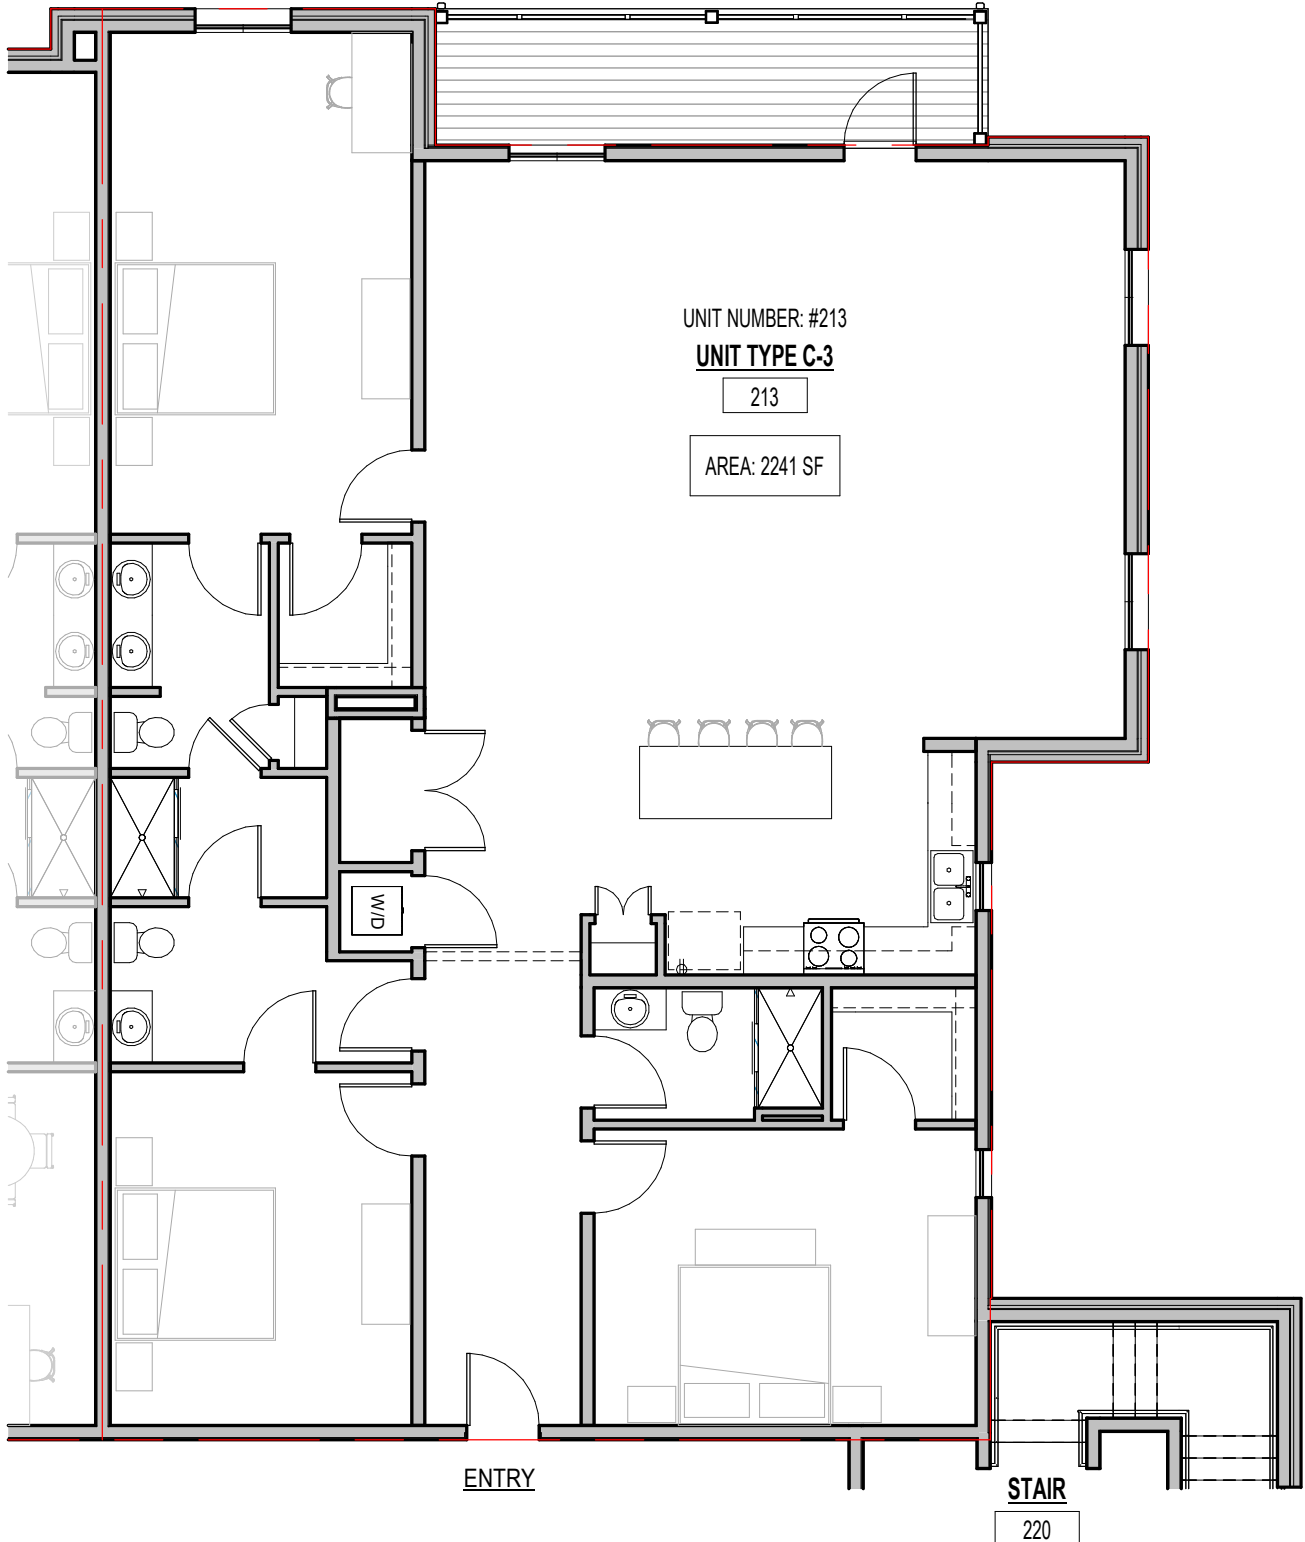


1 UNIT #213 FLOOR PLAN
SCALE: 1/8" = 1'-0"

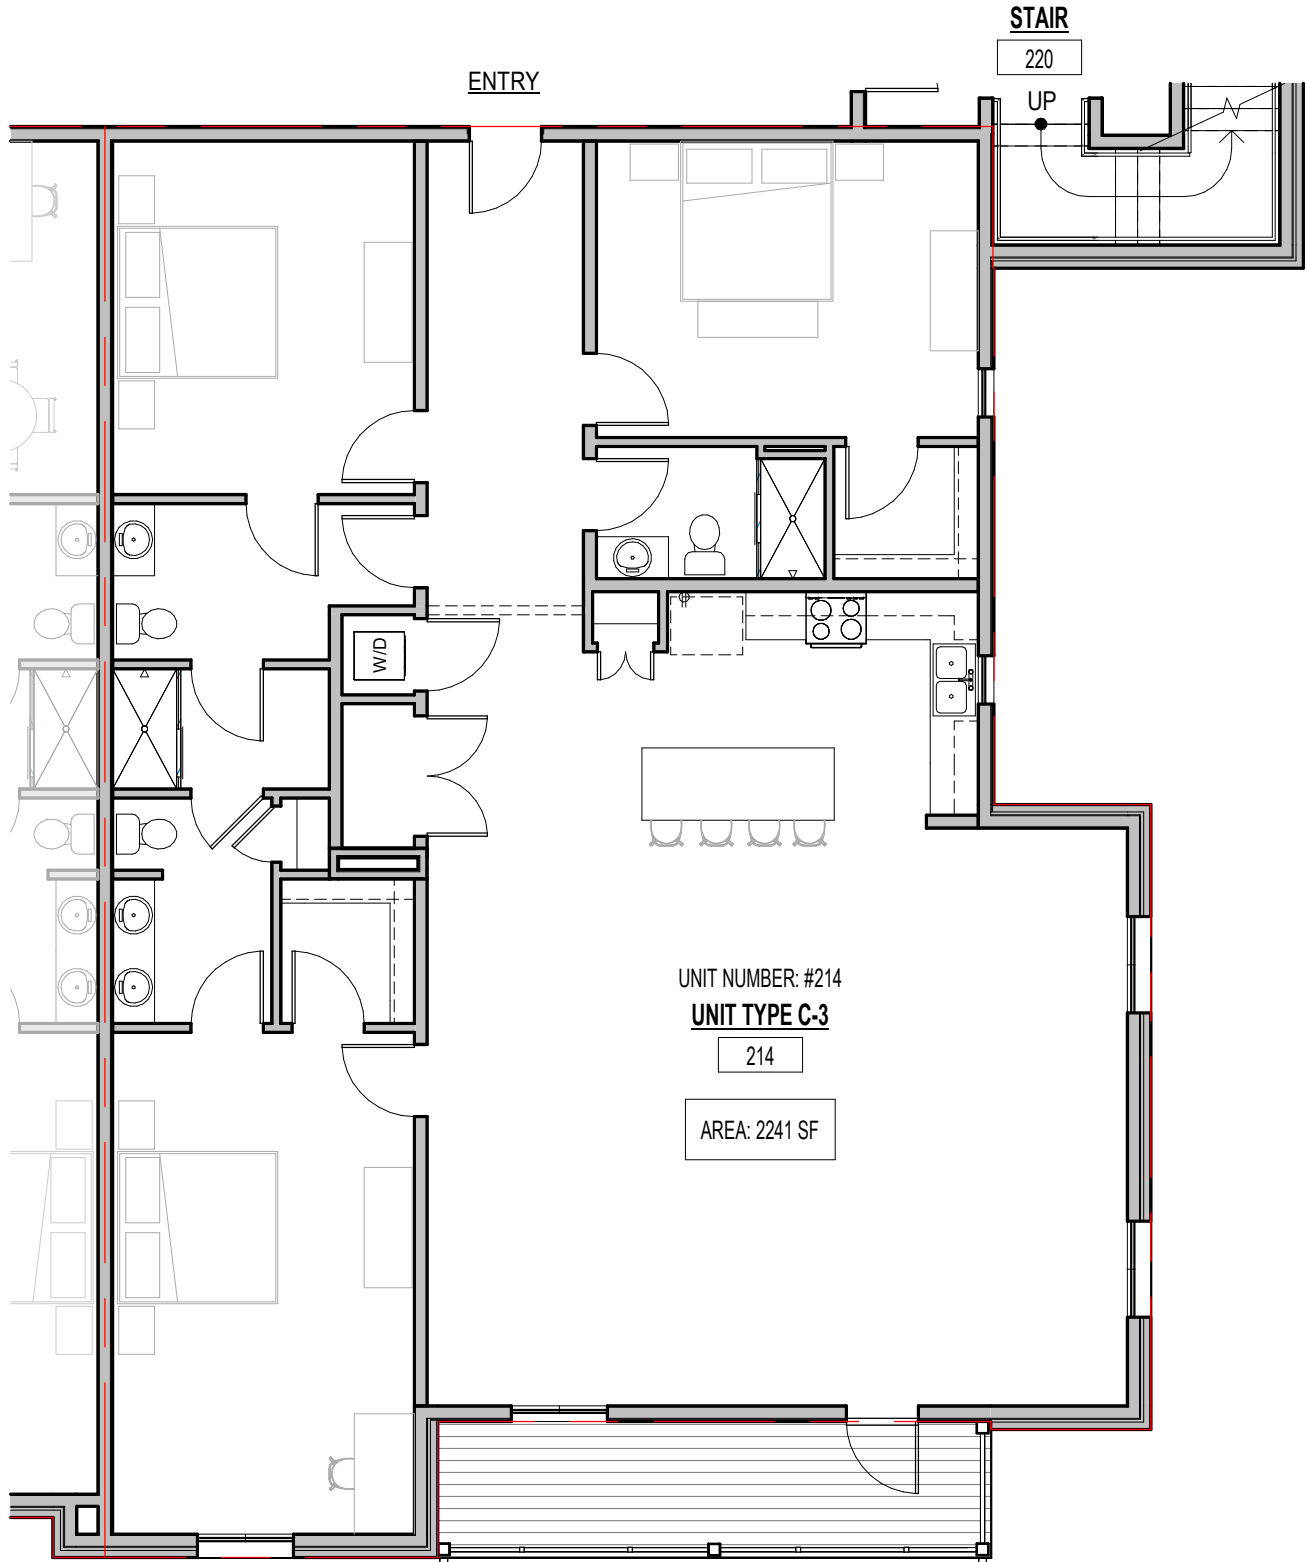

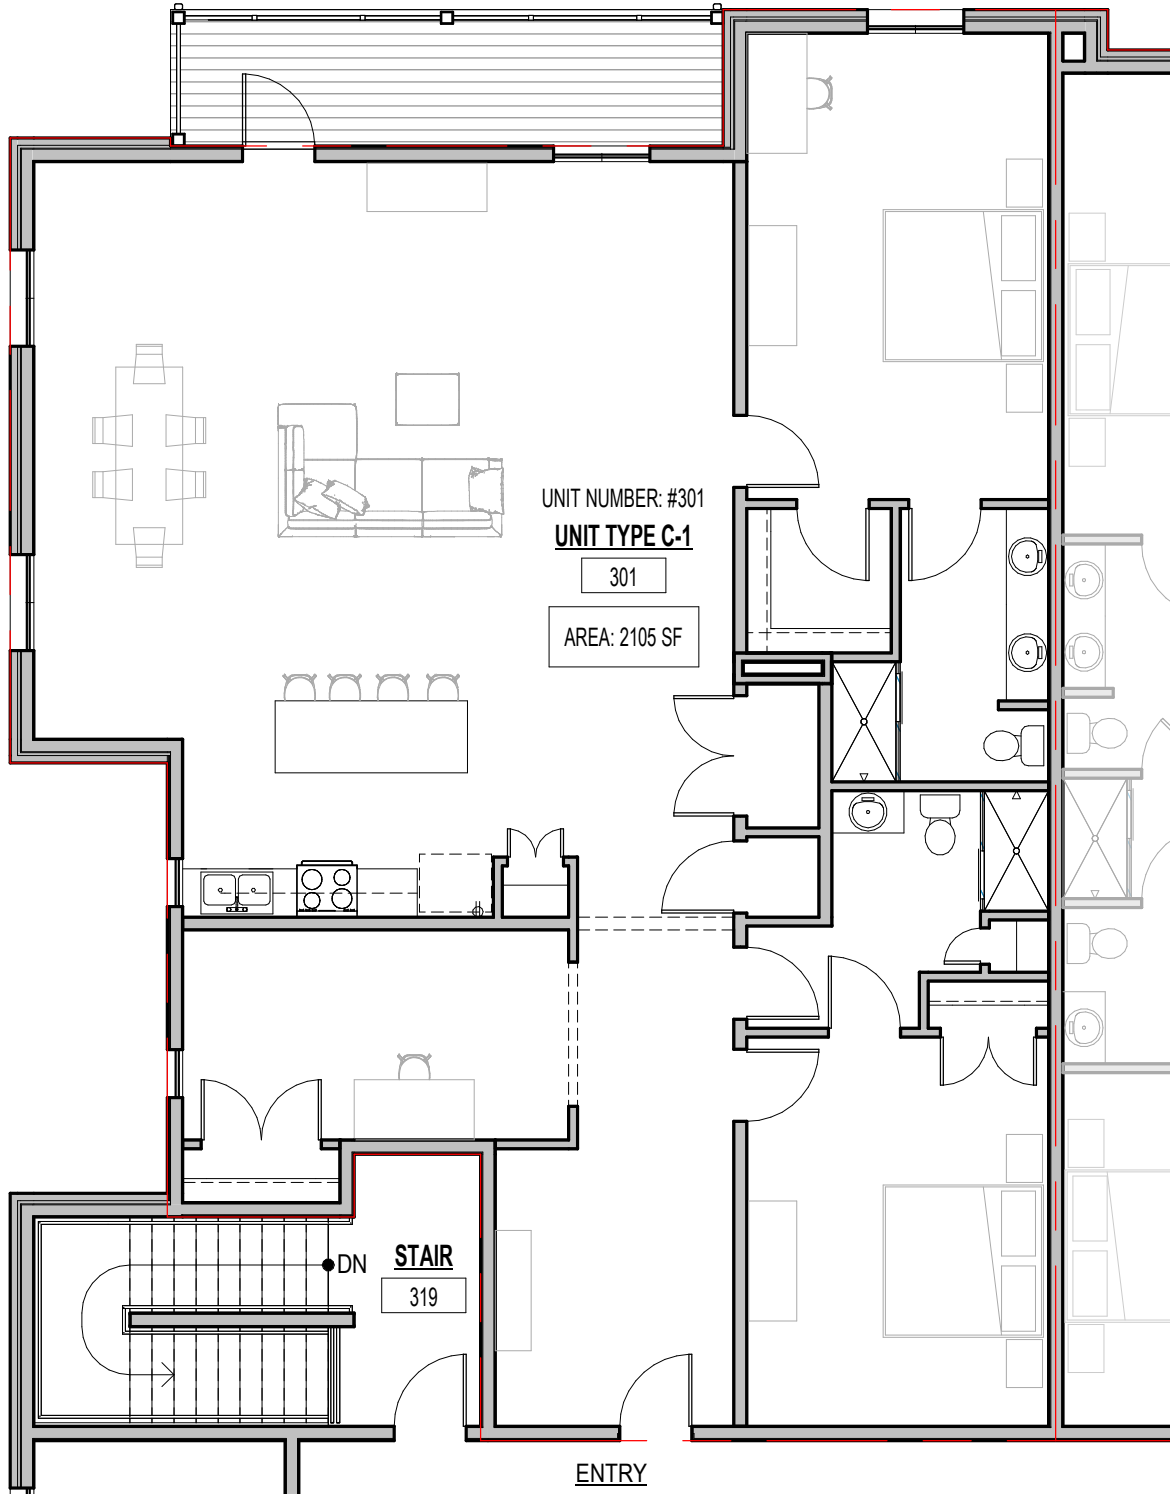

1 UNIT #301 FLOOR PLAN
SCALE: 1/8" = 1'-0"

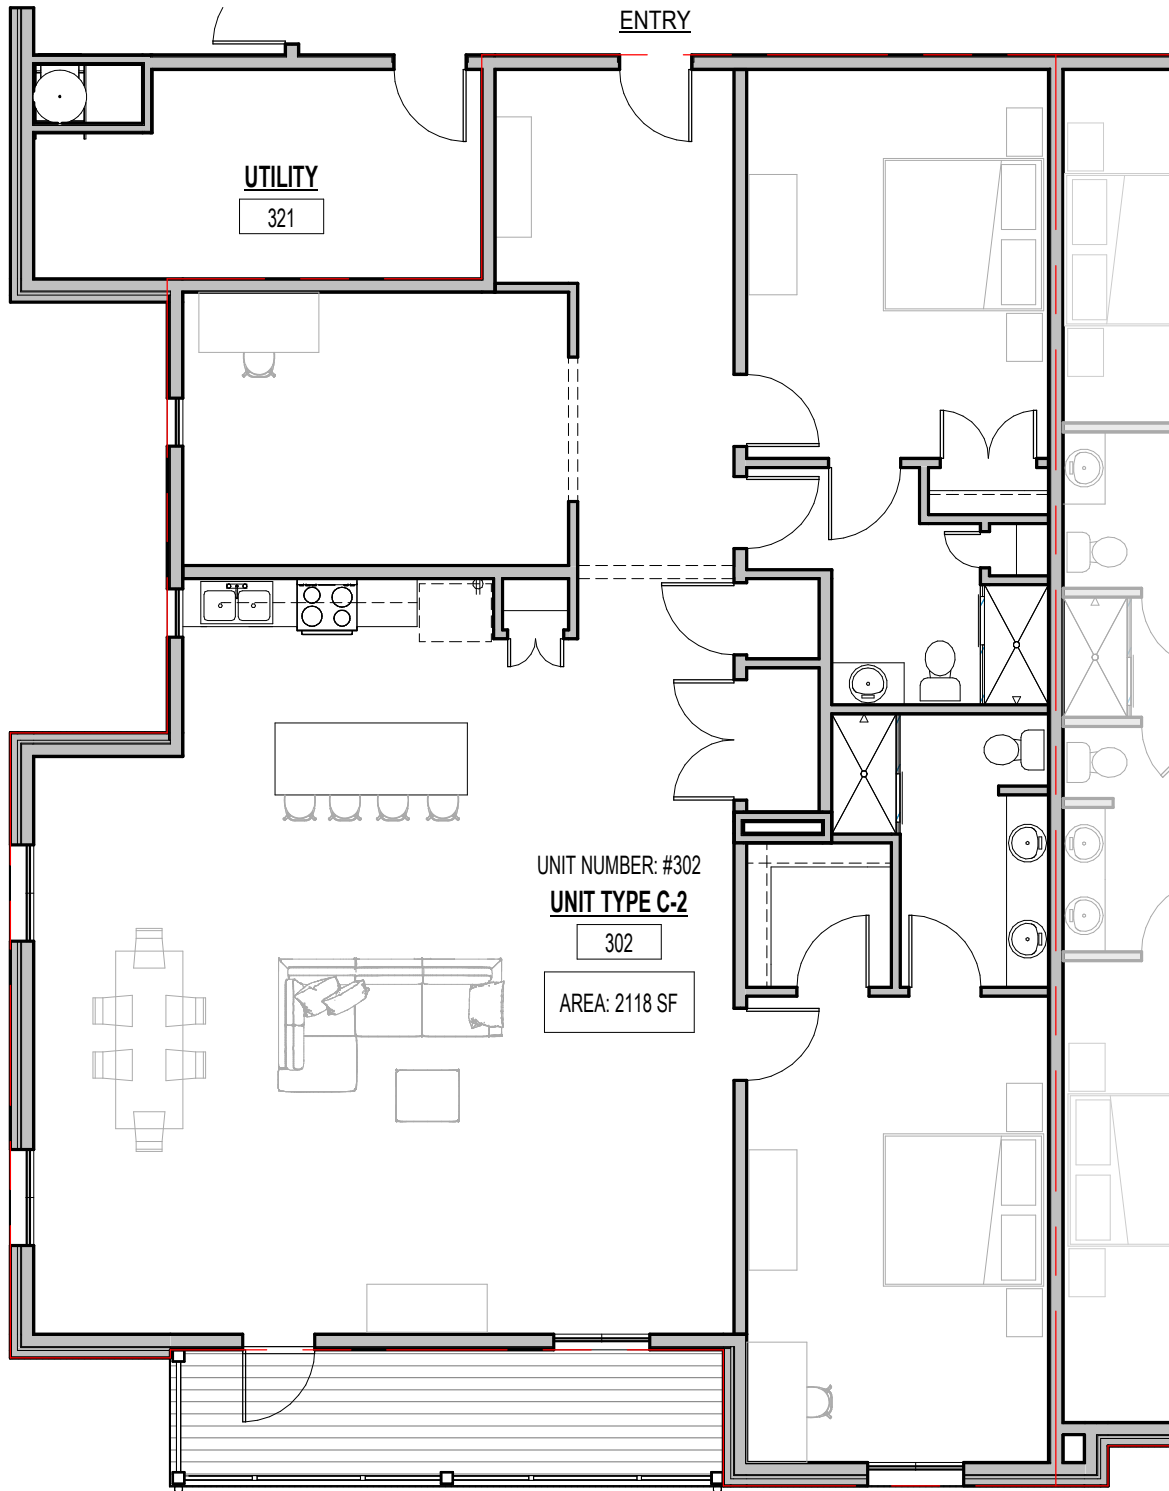



UNIT NUMBER: #302


UNIT TYPE C-2


302

AREA: 2118 SF

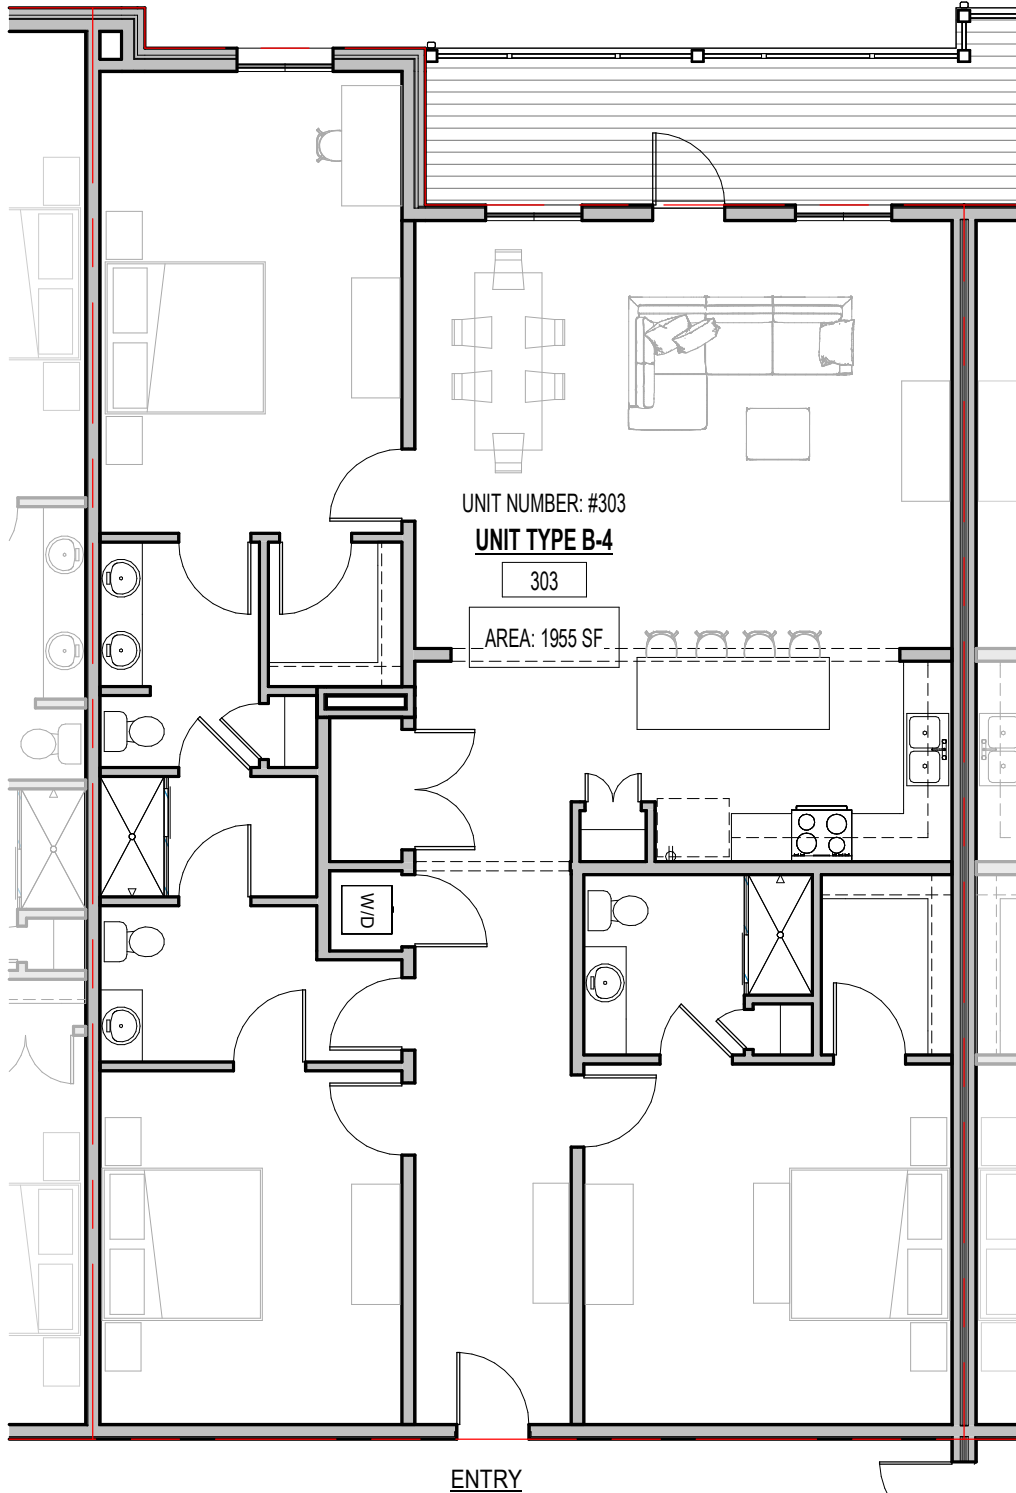

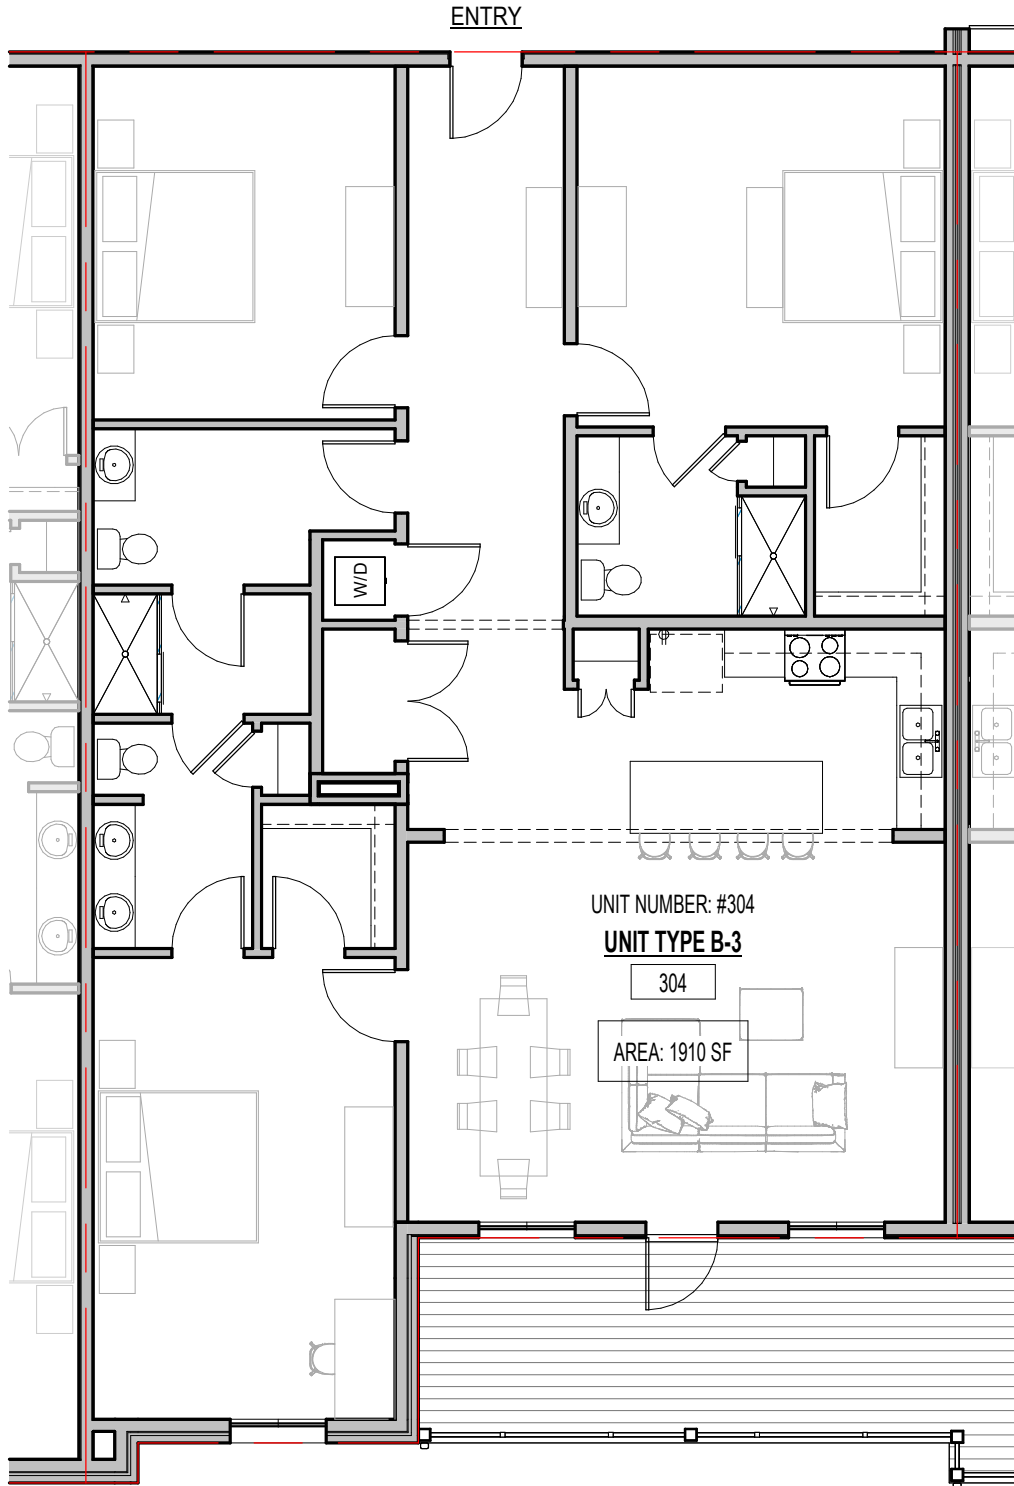

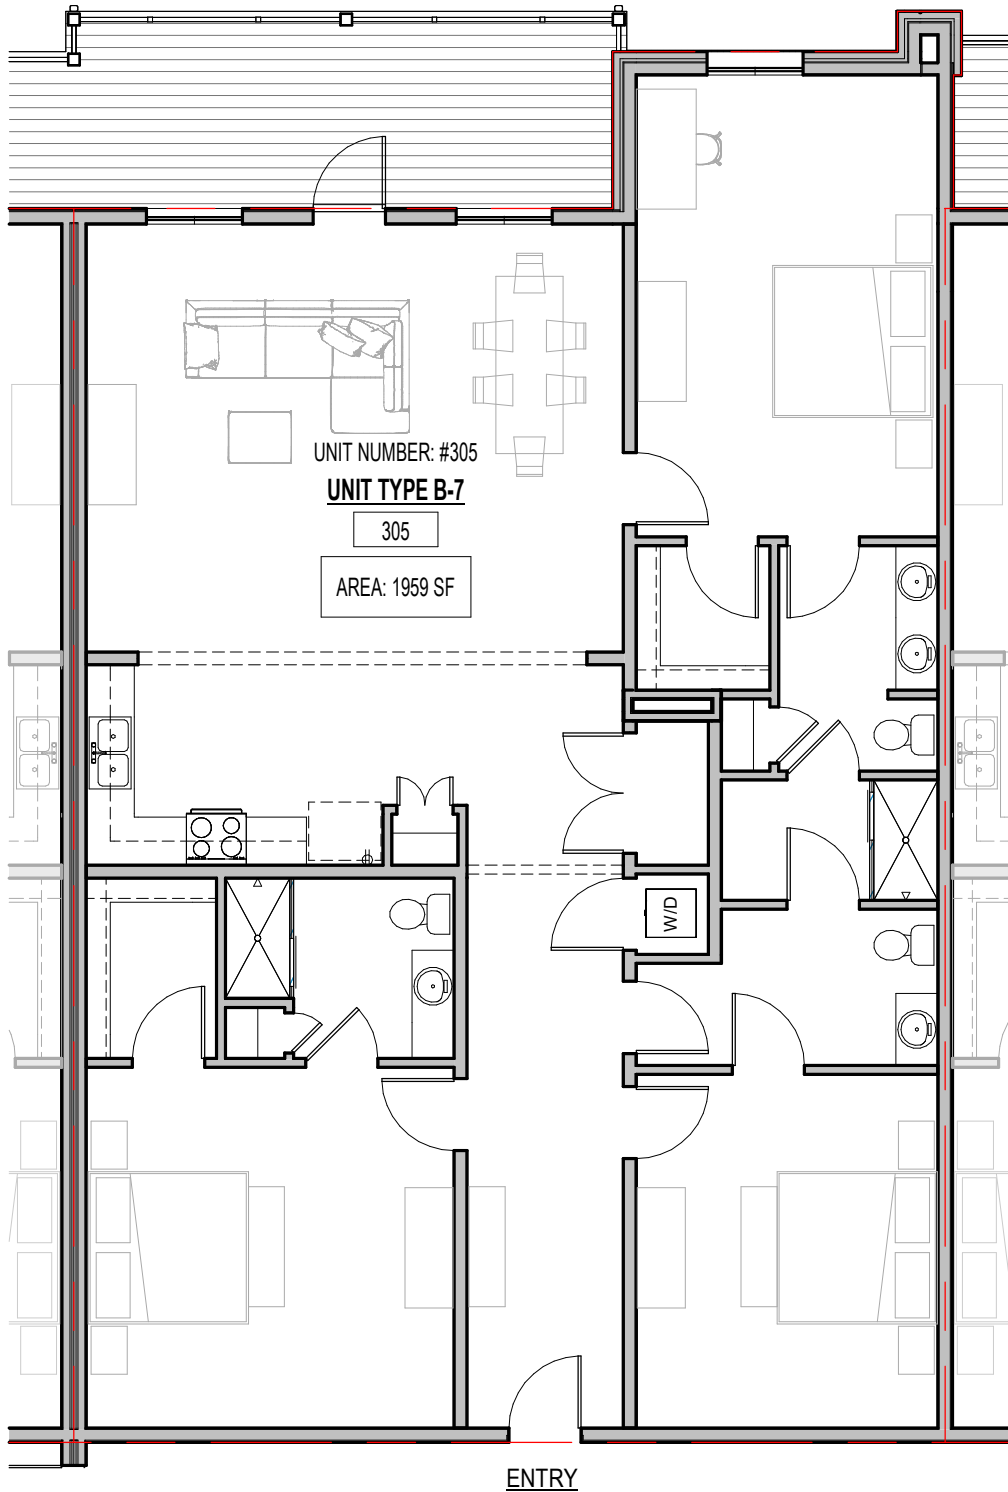

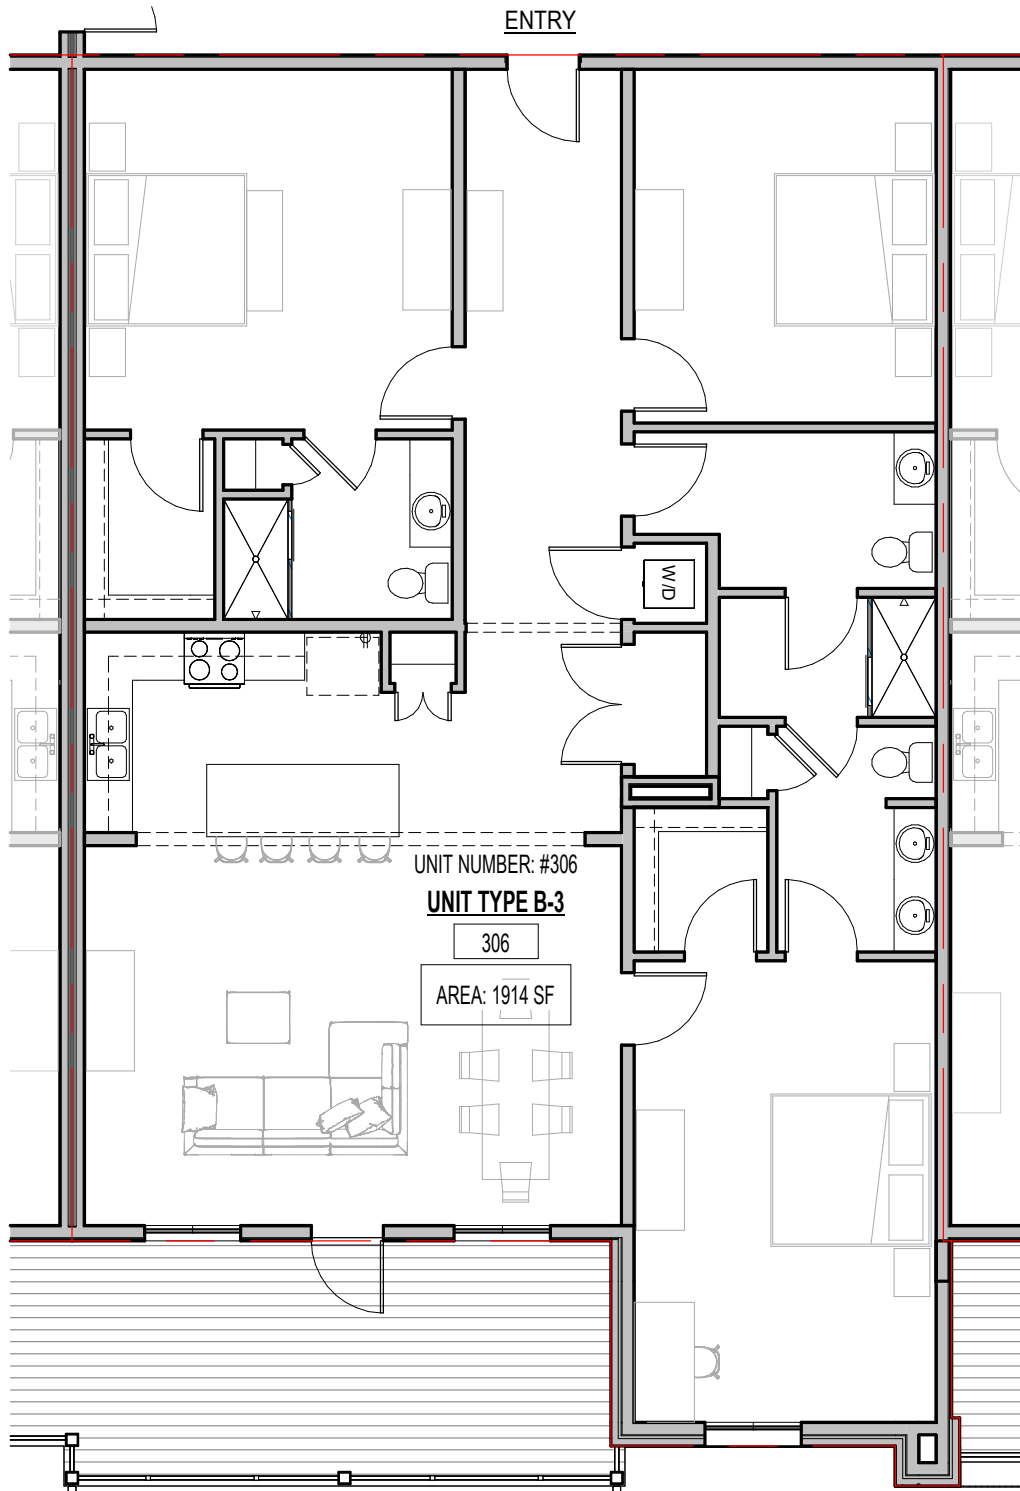


UNIT NUMBER: #306

UNIT TYPE B-3

306

AREA: 1914 SF

1 UNIT #306 FLOOR PLAN
SCALE: 1/8" = 1'-0"

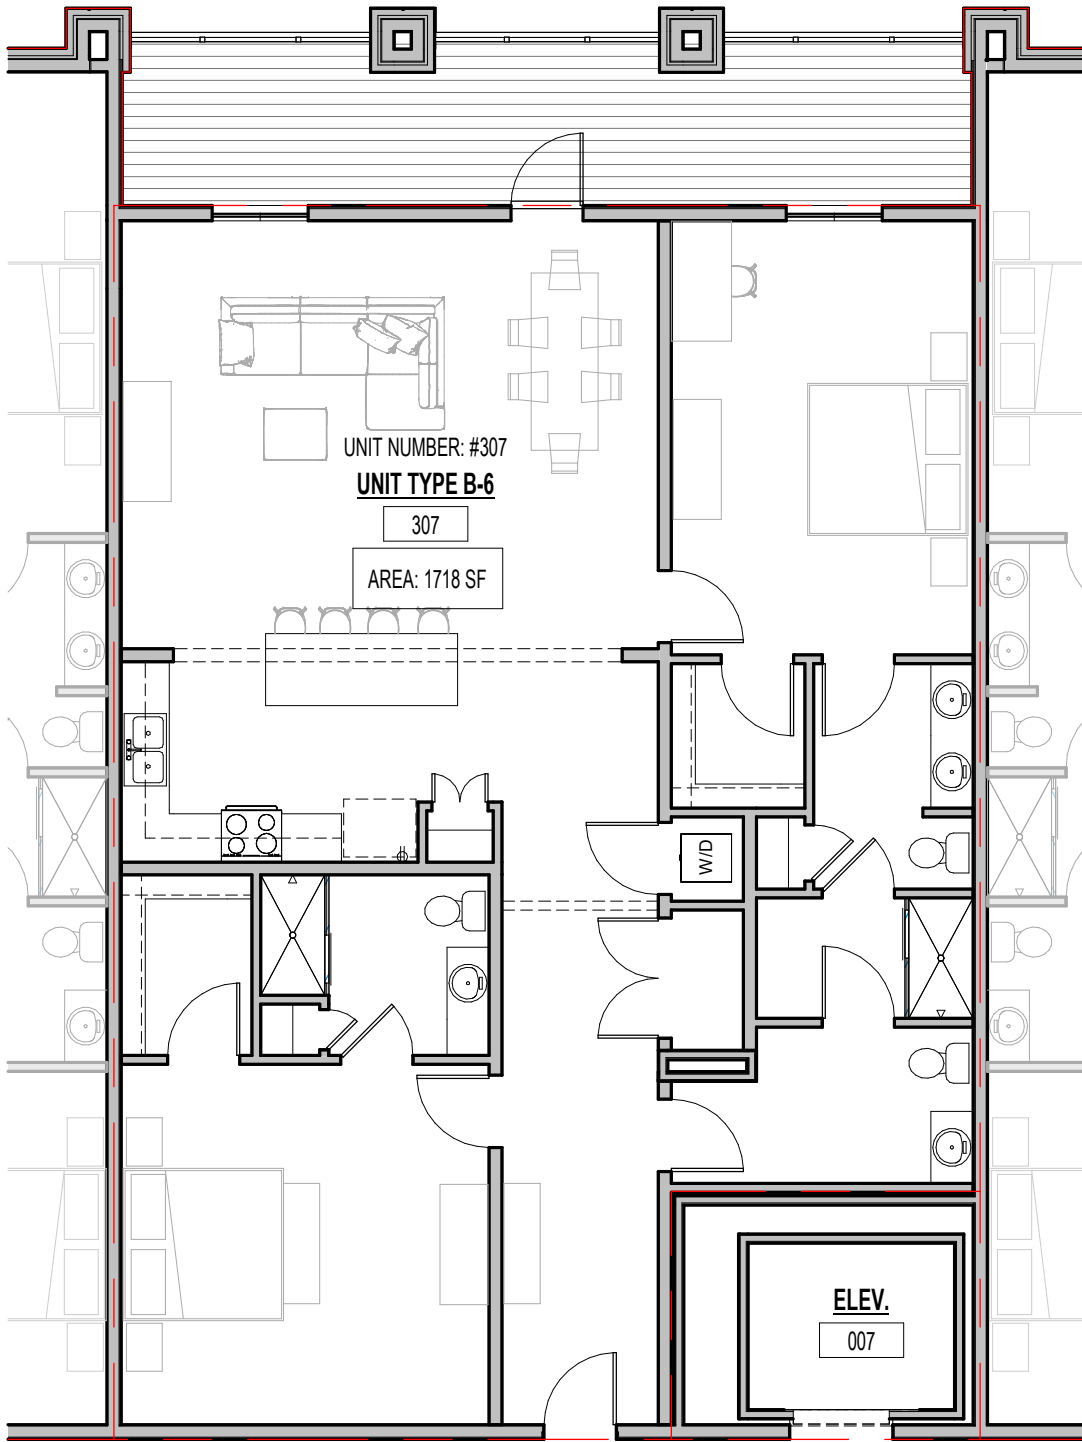

UNIT NUMBER: #307

UNIT TYPE B-6

307

AREA: 1718 SF

W/D

ELEV.


007

ENTRY


1


UNIT #307 FLOOR PLAN


SCALE: 1/8" = 1'-0"

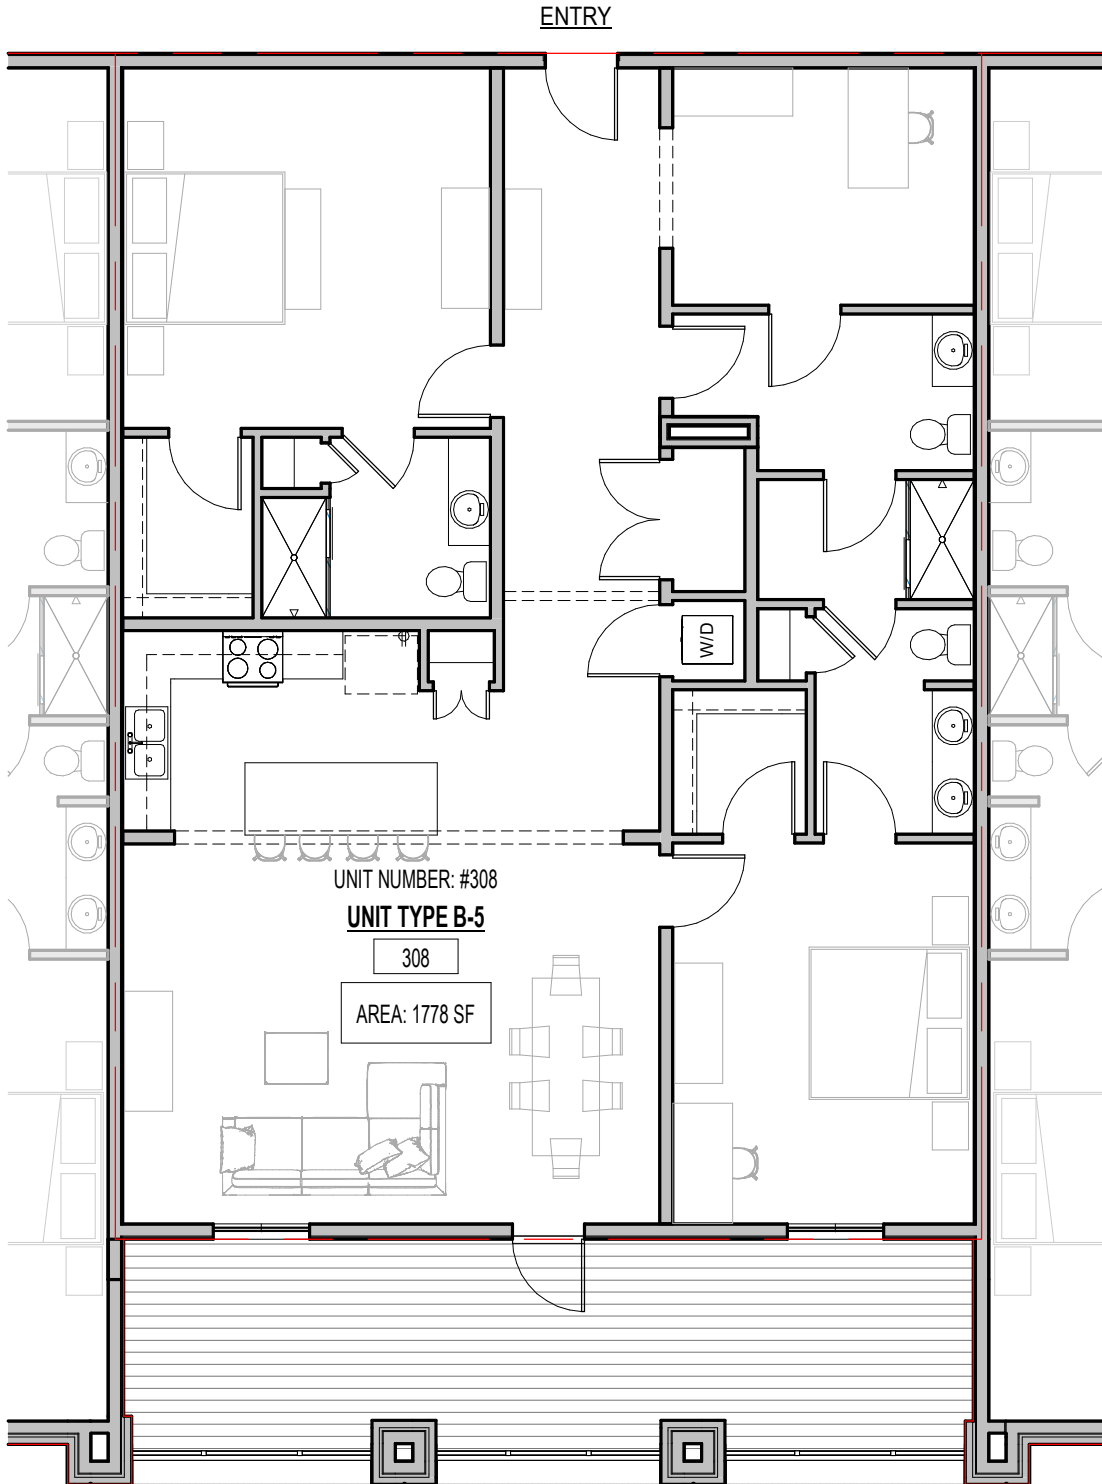


1 UNIT #308 FLOOR PLAN
SCALE: 1/8" = 1'-0"

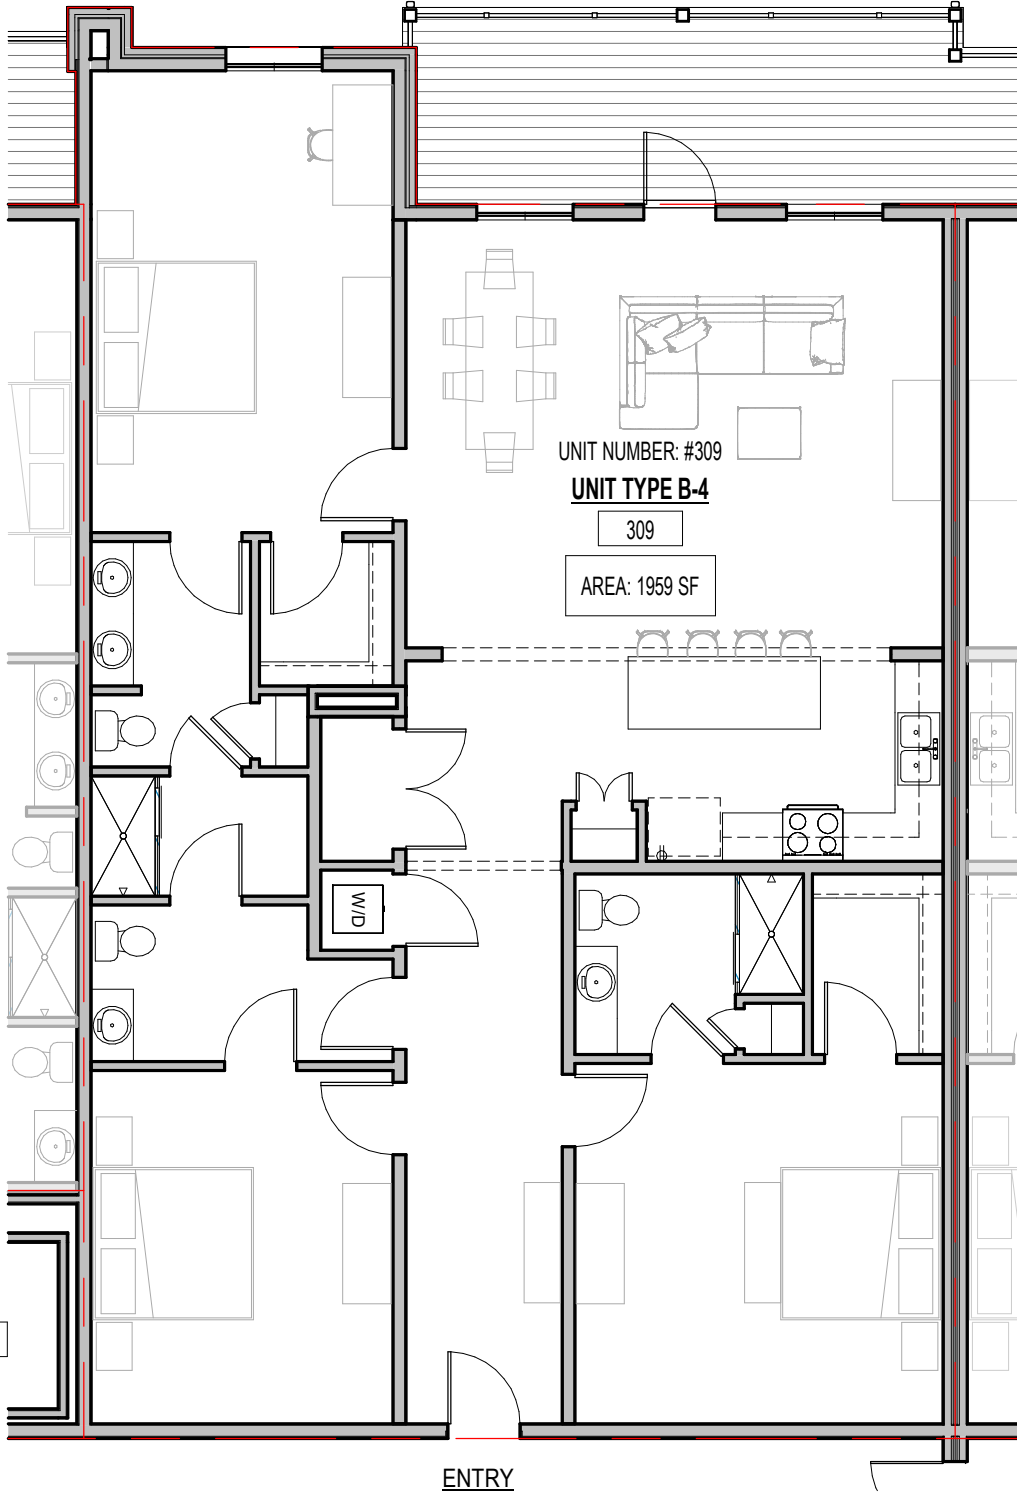

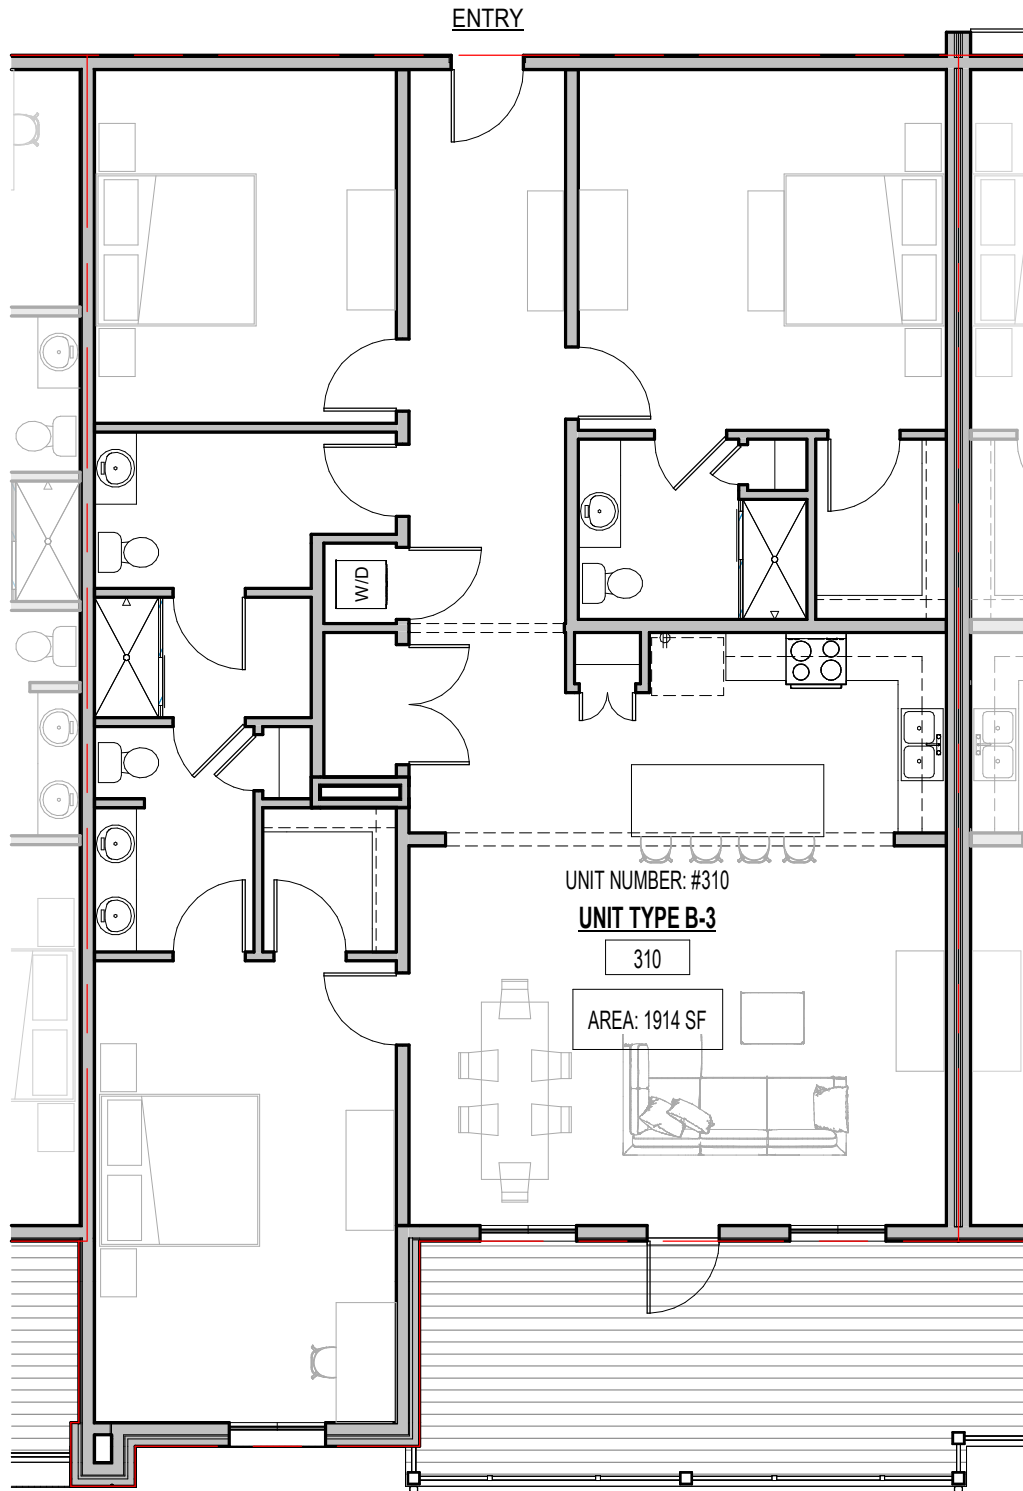


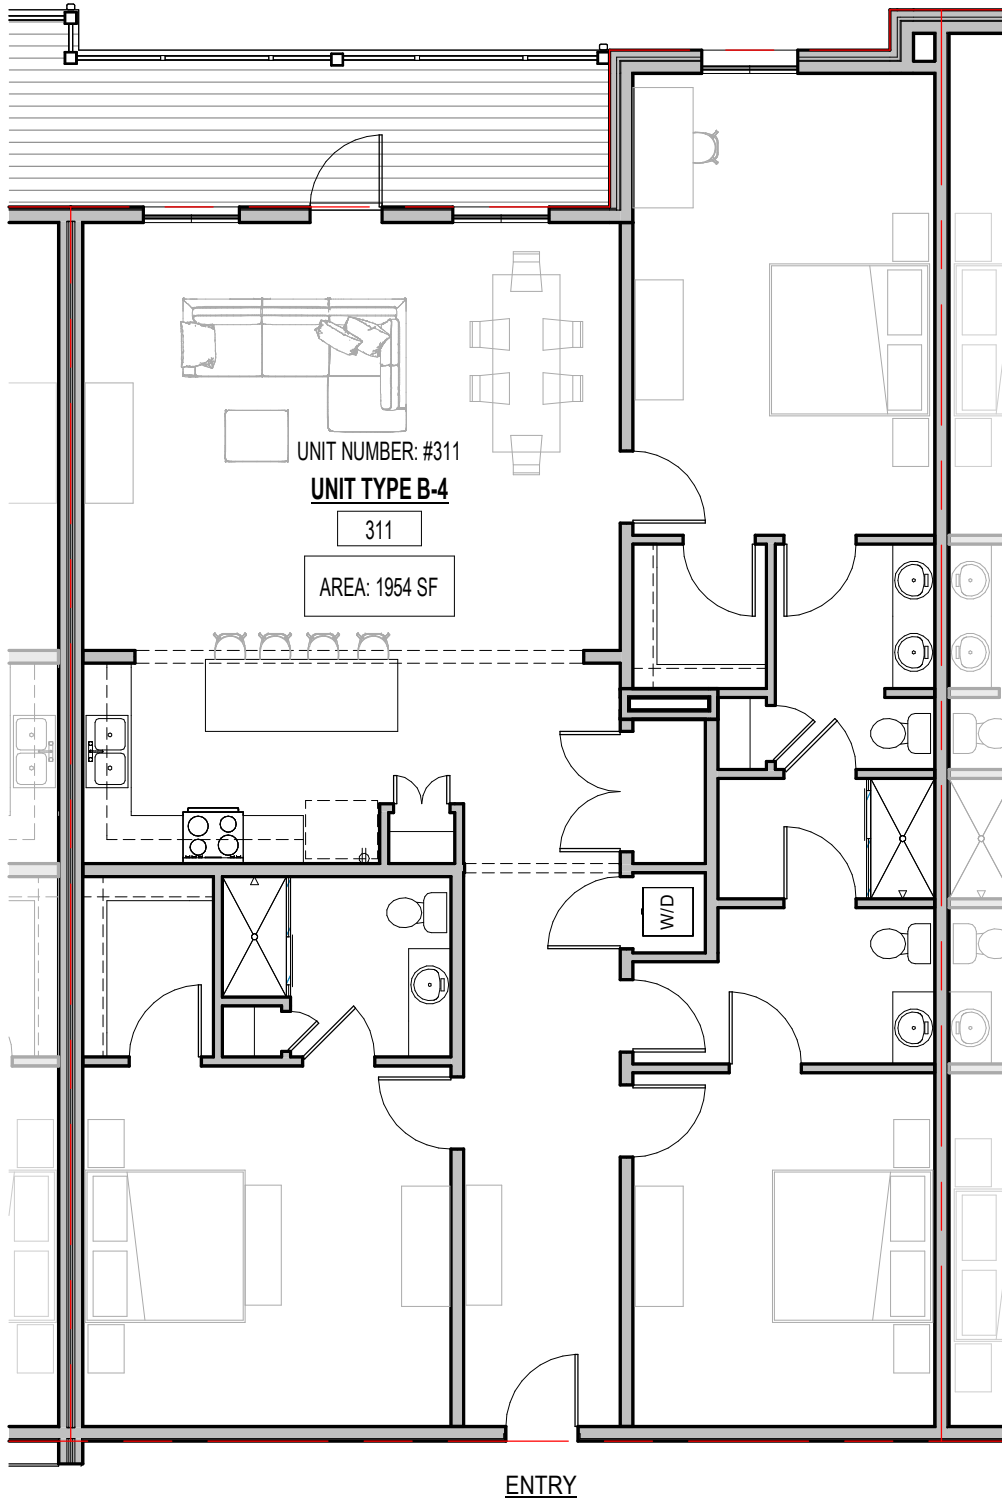

1 UNIT #311 FLOOR PLAN
SCALE: 1/8" = 1'-0"

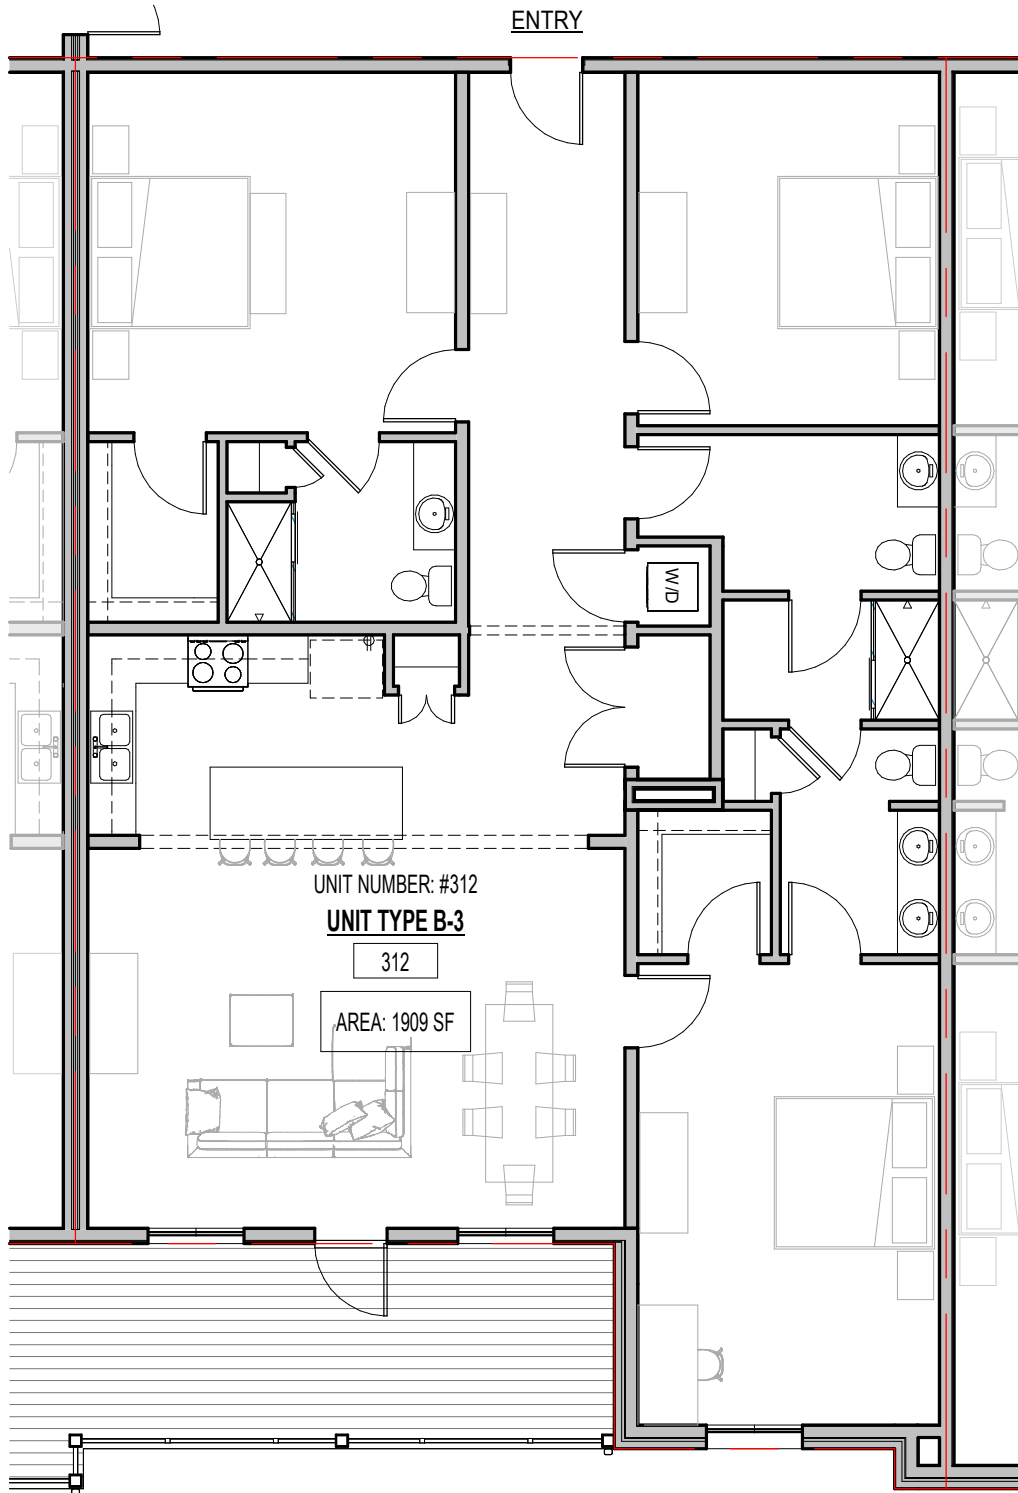

1 UNIT #312 FLOOR PLAN
SCALE: 1/8" = 1'-0"

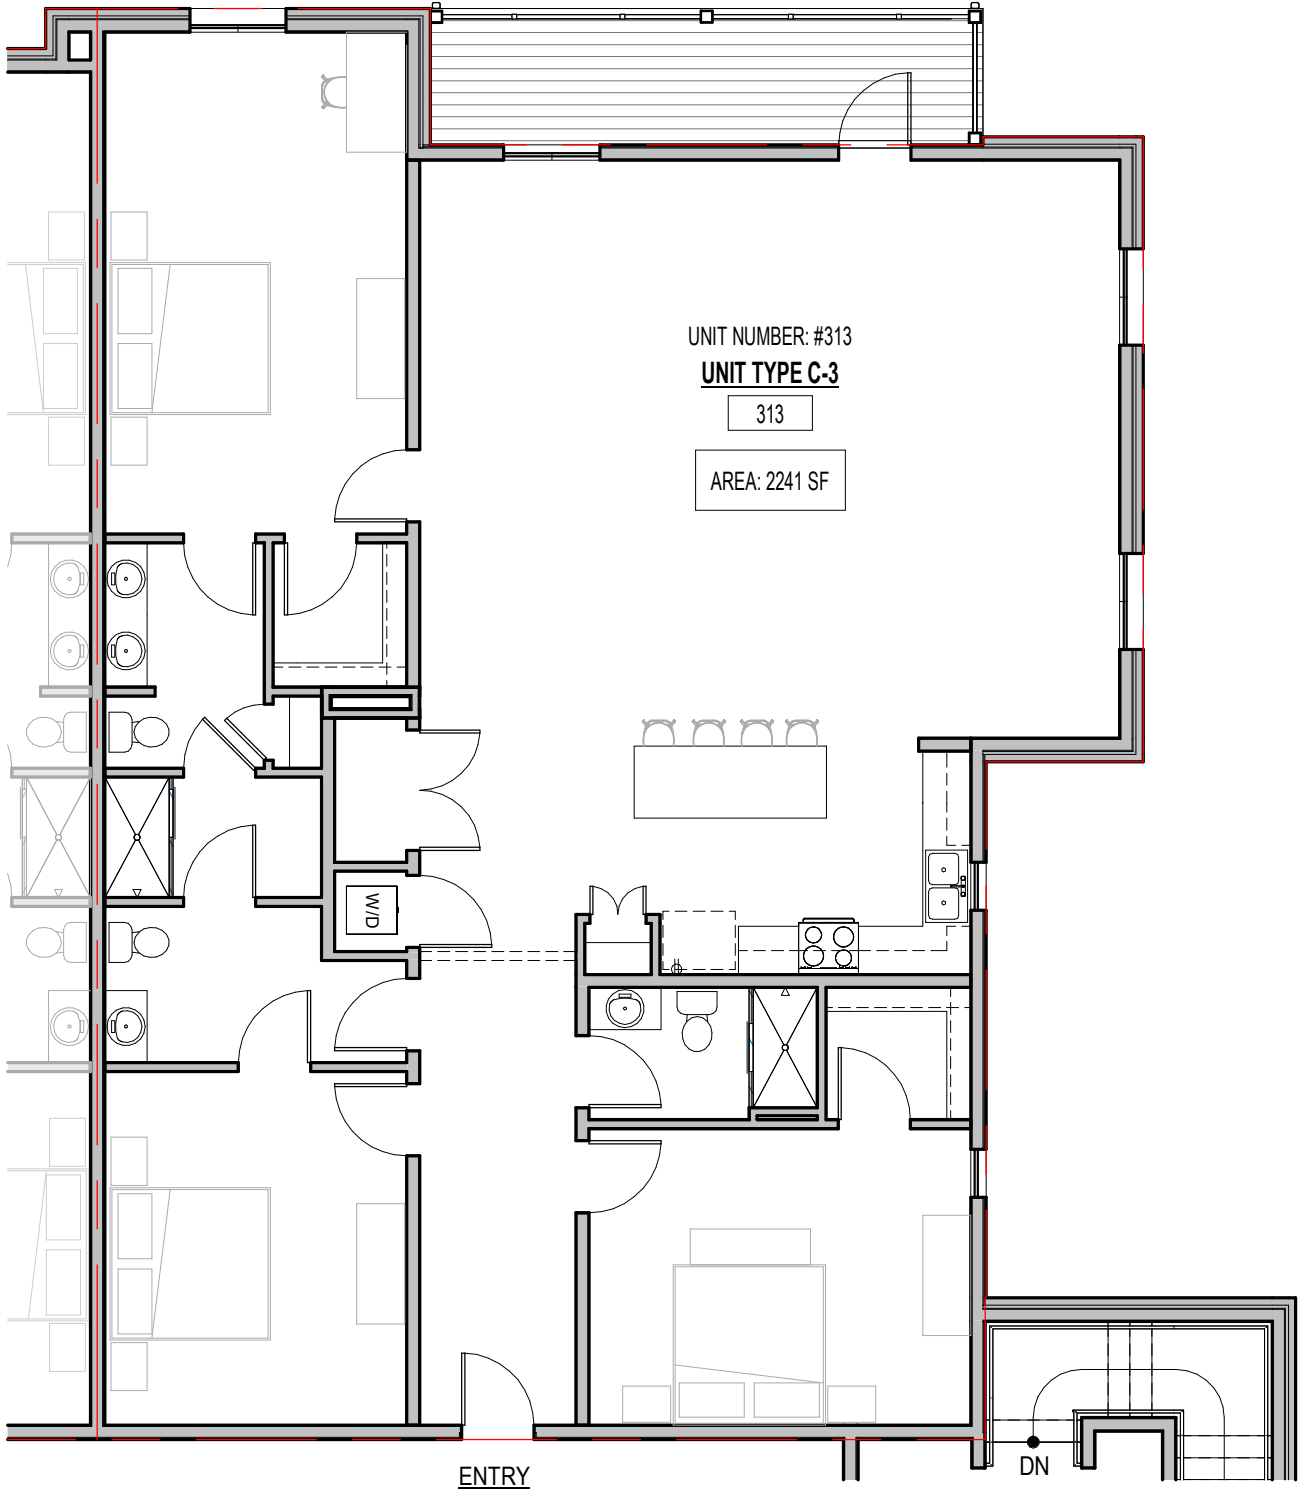

UNIT NUMBER: #313

UNIT TYPE C-3

313

AREA: 2241 SF

ENTRY

DN

1

UNIT #313 FLOOR PLAN

SCALE: 1/8" = 1'-0"

